
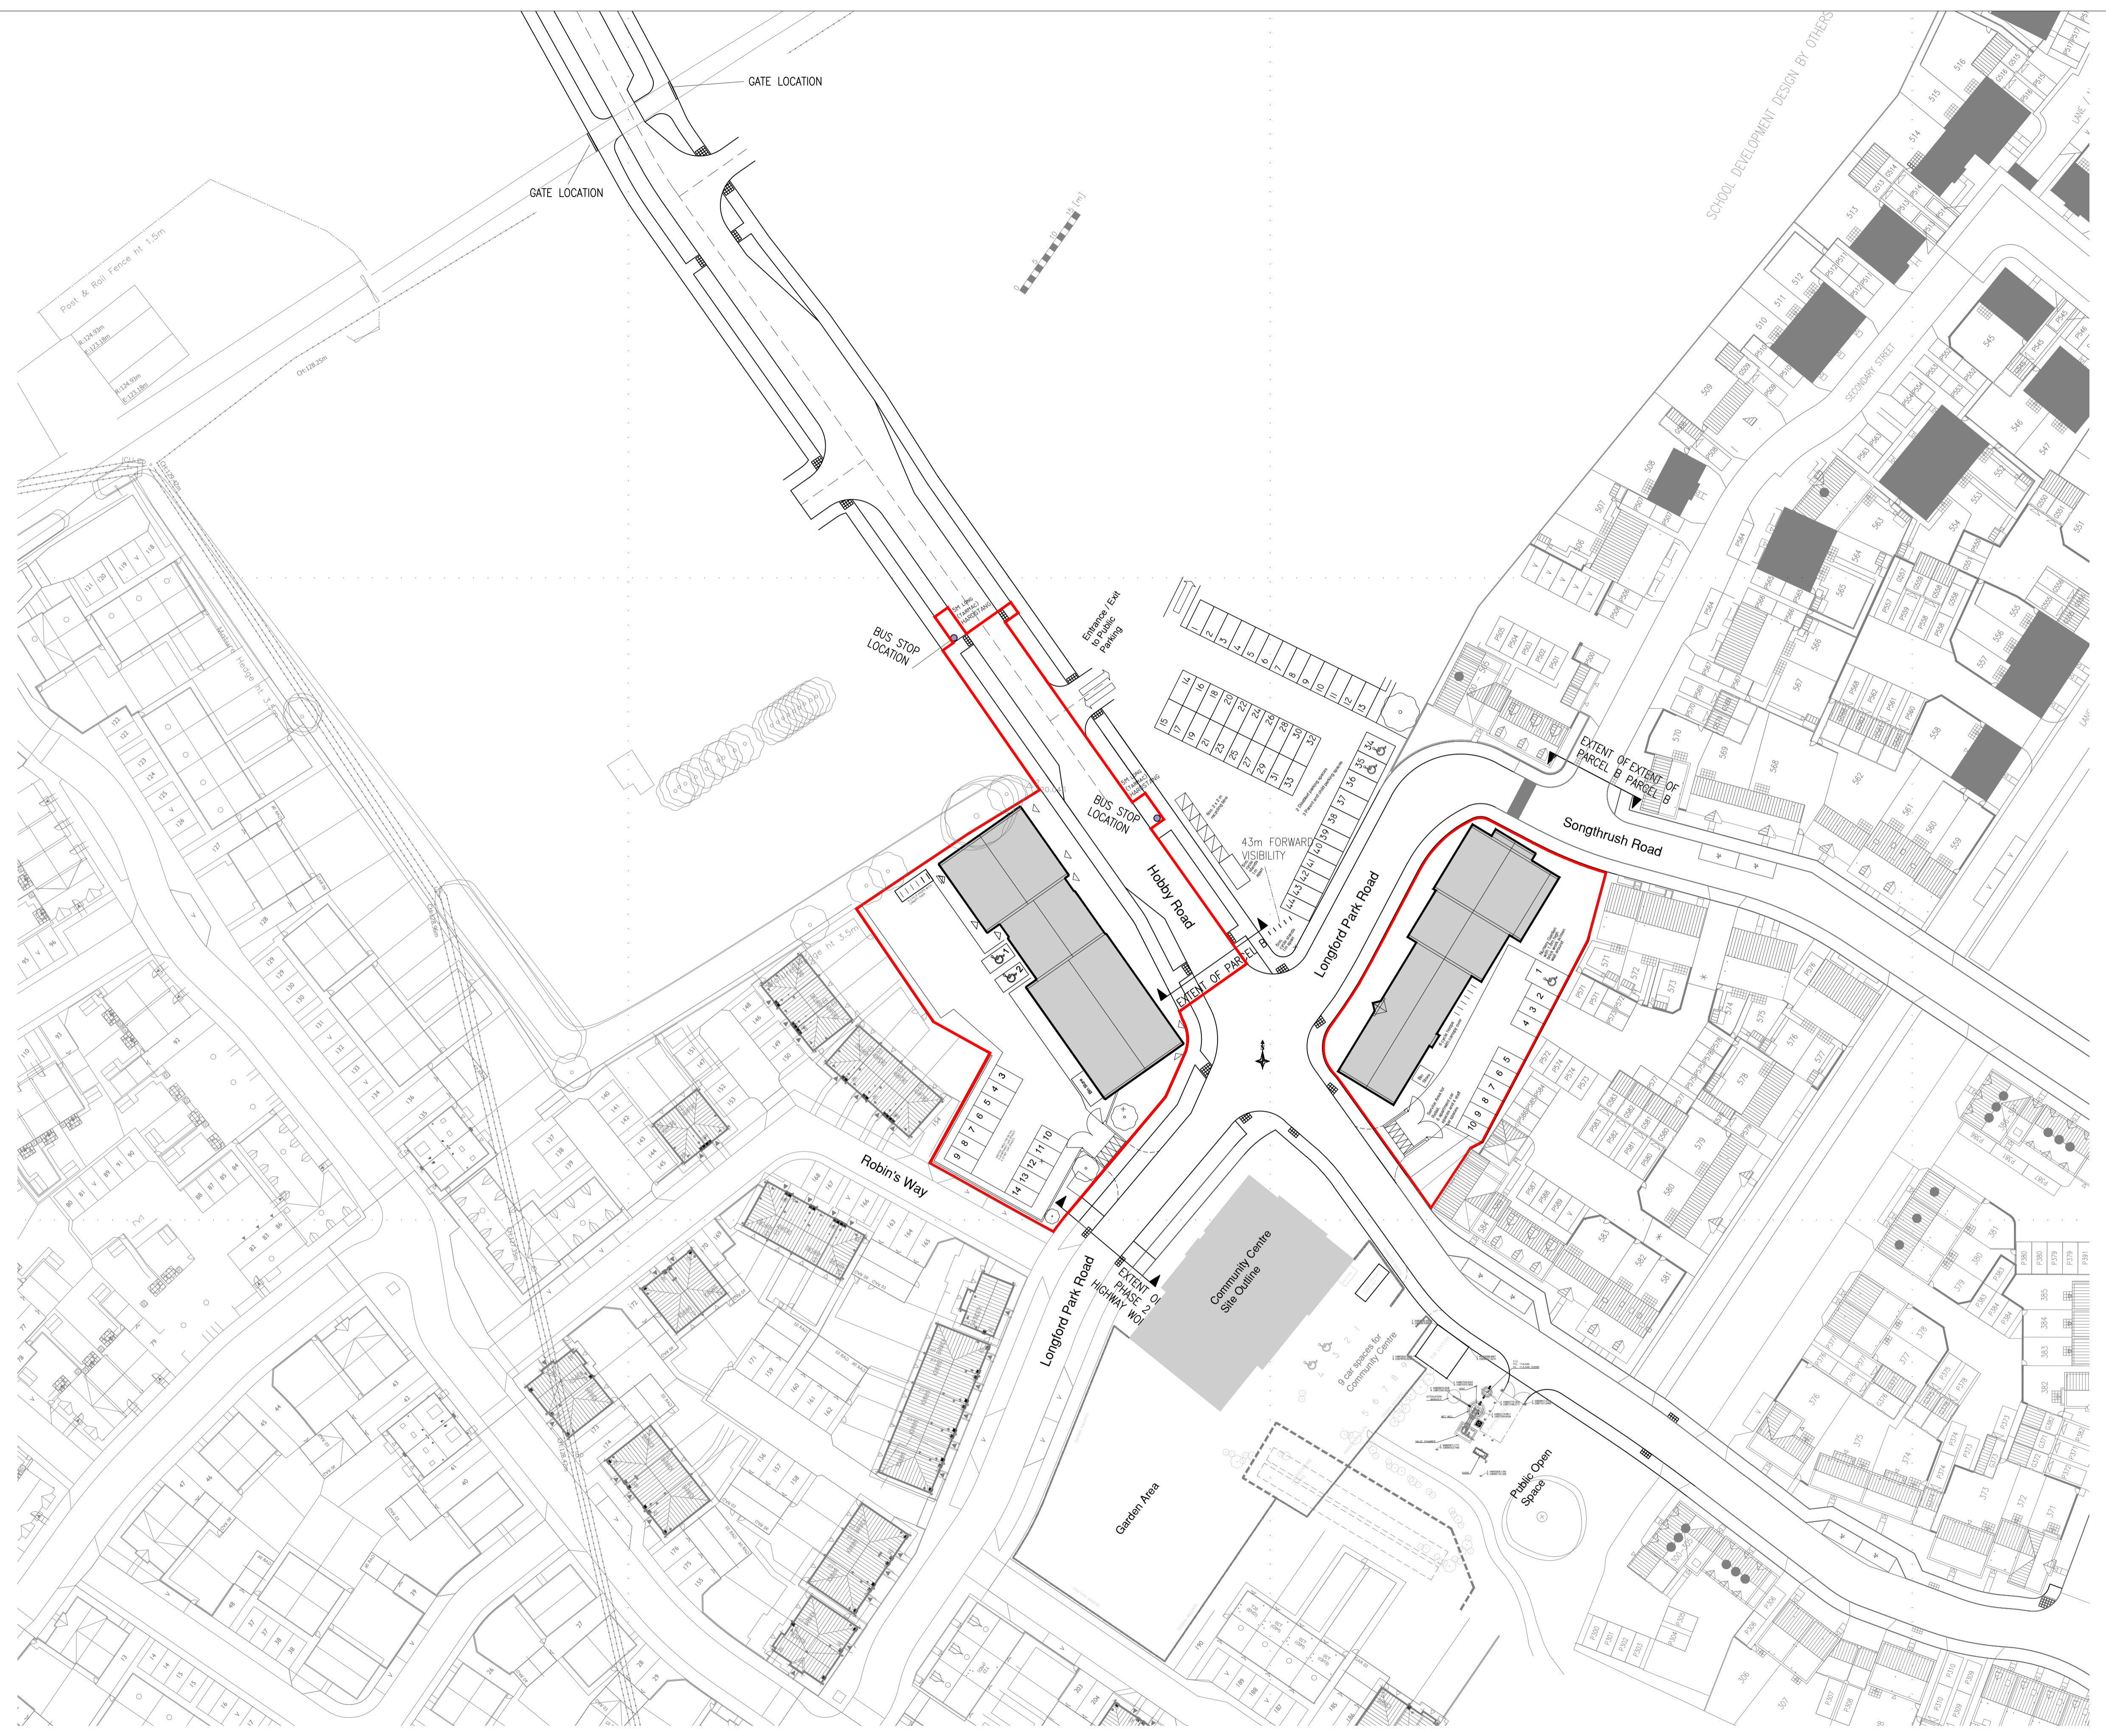


IMPORTANT
 THE COPYRIGHTS TO THE DESIGN ON THIS DRAWING REMAINS THE PROPERTY OF THE ARCHITECTS. THE CONTRACTOR, SUB-CONTRACTORS AND SUPPLIERS MUST VERIFY ALL DIMENSIONS, LEVELS, FINISH HEIGHTS, STEPS & OPENINGS ON SITE, BEFORE COMMENCING SHOP DRAWINGS AND/OR THE FULL REQUIREMENTS OF MUNICIPAL AND/OR OTHER LOCAL AUTHORITIES MUST BE ADHERED TO.

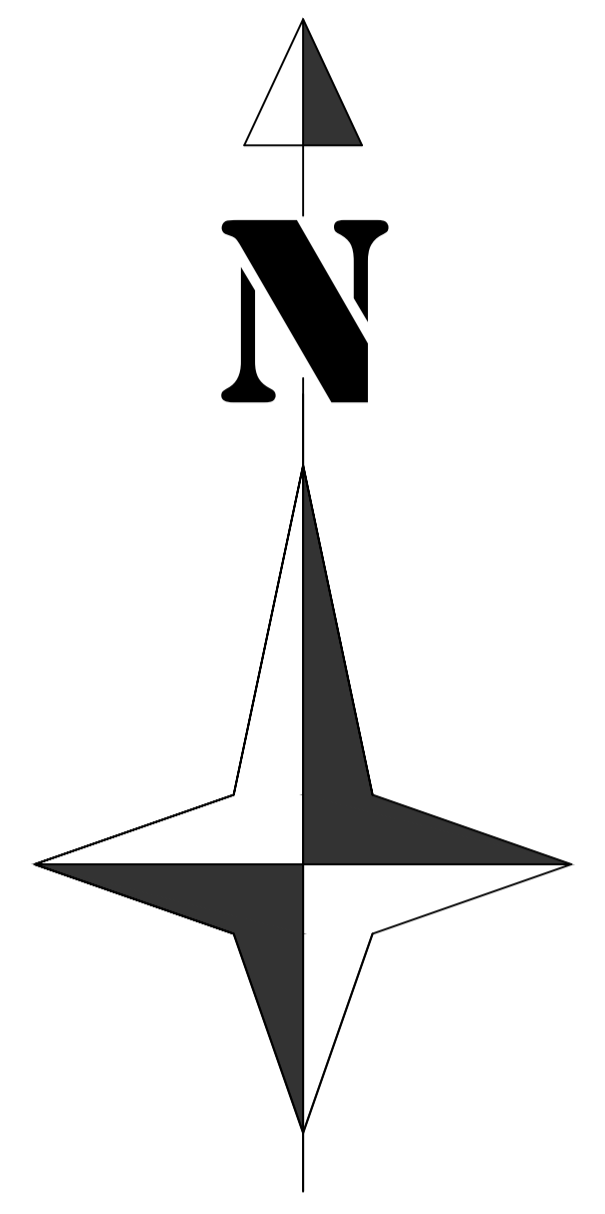

- A: 06May16: Notes and labels amended.
- B: 20May16: Road names added.
- C: 27May16: Disabled bays regularised.
- D: 10Nov16: Parcel areas added
- E: 28Nov16: Parcel 1 area amended
- F: 24Jan 17: Path route included
- G: 10Feb 17: Bus stop hard standing

Rev.	Date	Revision

ABACUS
 CHARTERED ARCHITECTS LLP
 26 VICTORIA ST
 HOCKLEY
 BIRMINGHAM B1 3PE
 TEL. 0121 608 3700 FAX. 0121 608 3003
 e-mail : email@abacusarchitects.co.uk

Development
**Longford Park
 Banbury**

Title
**Parcel 1, 2 & 3
 Site Layout**

Scale 1:500 @ A1 size
 Date March 2016 Drawn RJJ

Dwg. no 1419 905 Rev G