
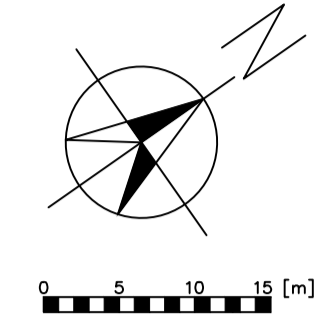


IMPORTANT
 THE COPYRIGHTS TO THE DESIGN ON THIS DRAWING REMAINS THE PROPERTY OF THE ARCHITECTS. THE CONTRACTOR, SUB-CONTRACTORS AND SUPPLIERS MUST VERIFY ALL DIMENSIONS, LEVELS, FINISH HEIGHTS, STEPS & OPENINGS ON SITE, BEFORE COMMENCING SHOP DRAWINGS AND/OR THE FULL REQUIREMENTS OF MUNICIPAL AND/OR OTHER LOCAL AUTHORITIES MUST BE ADHERED TO.

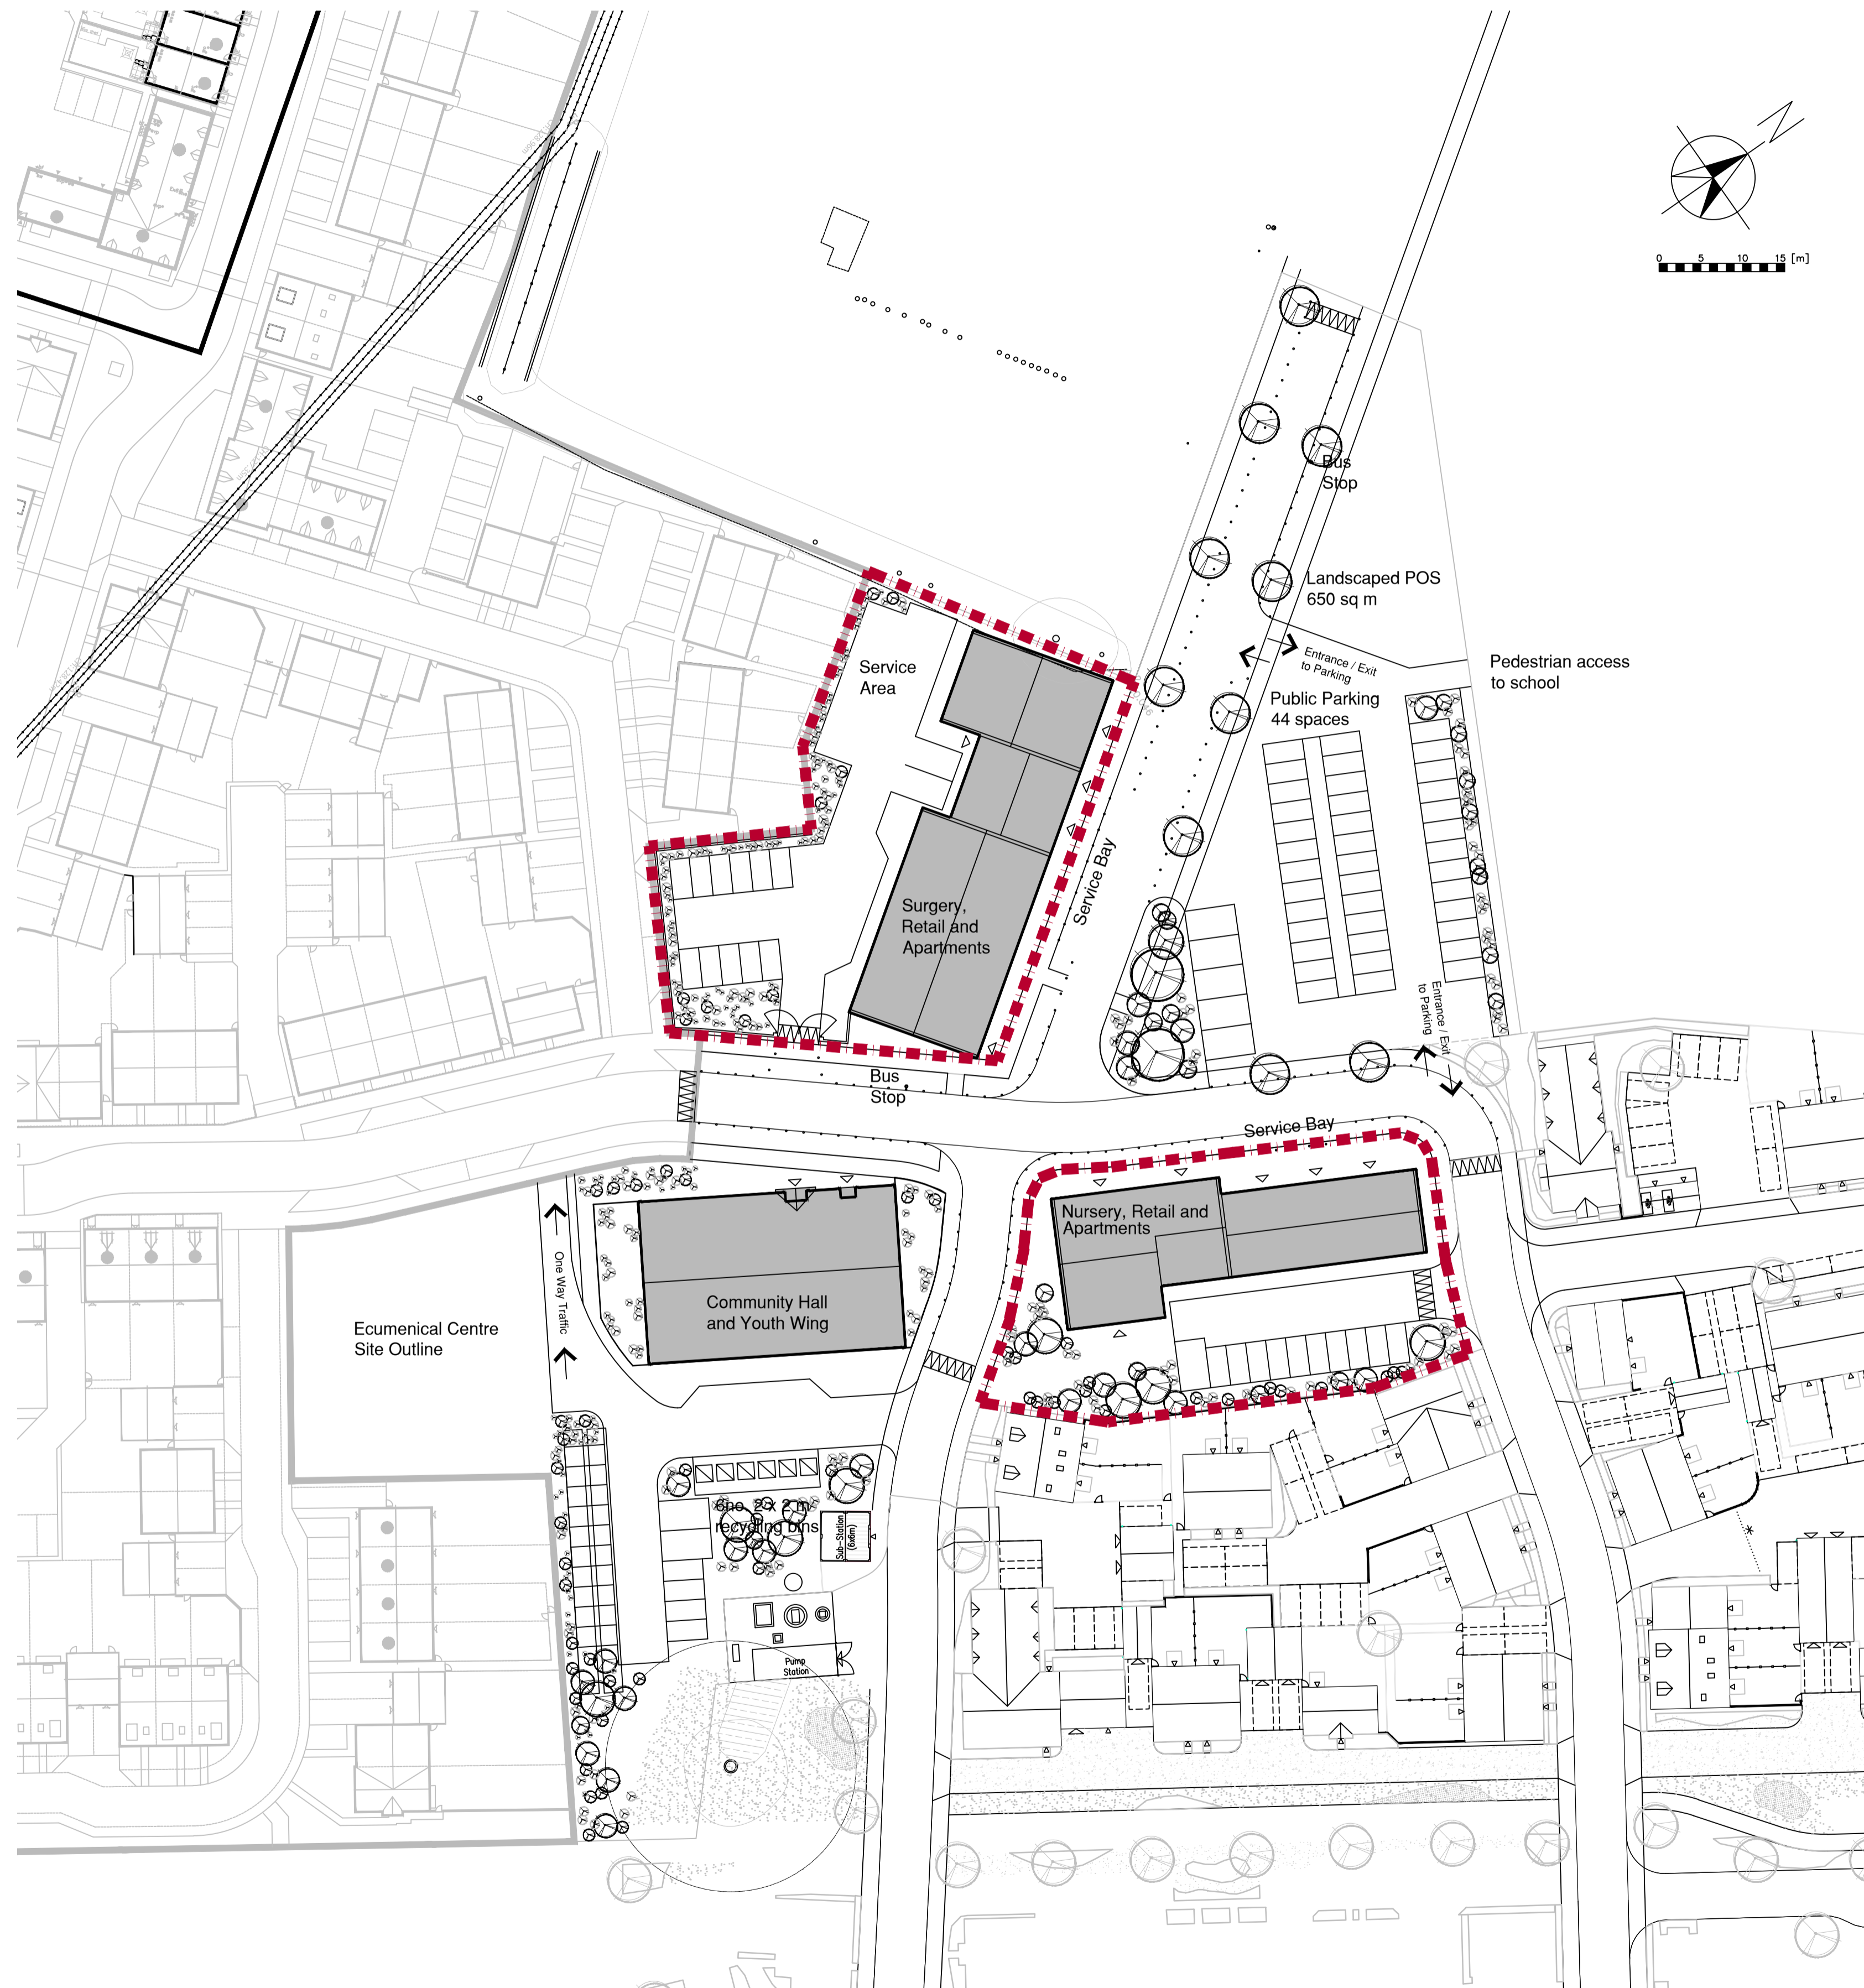

C: 17Oct14: Nursery noted.
 B: 07Oct14: Indicative planting added.
 A: 03Oct14: Notation adjustments.

Rev.	Date	Revision
------	------	----------

ABACUS
 CHARTERED ARCHITECTS LLP
 25 VICTORIA ST
 HOCKLEY
 BIRMINGHAM B1 3PE
 TEL. 0121 608 3700 FAX. 0121 608 3003
 e-mail : email@abacusarchitects.co.uk

Development
**Longford Park
 Local Centre**

Title
**Planning Application 2:
 Surgery, Retail and Apartment
 Buildings**

Scale 1:500 @ A1 size
 Date Sept' 2014 | Drawn RJJ

Drw. no 1419 | 101 | Rev C