
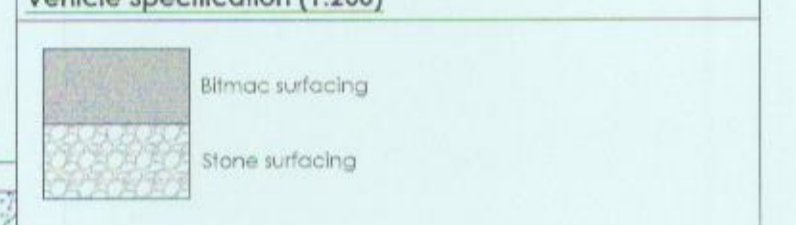


- NOTES**
- All dimensions and levels are in metres unless otherwise noted.
  - This drawing is to be read in conjunction with the relevant Architect/Engineer's drawings, specifications and CDM documentation.
  - This drawings has been produced electronically and may have been photo reduced or enlarged when copied. Work to figured dimensions only (DO NOT SCALE). All dimensions to be checked on site. Any errors or omissions to be reported to the engineer immediately.
  - This drawing contains coloured lines / information that may not be clear if reproduced in black and white.

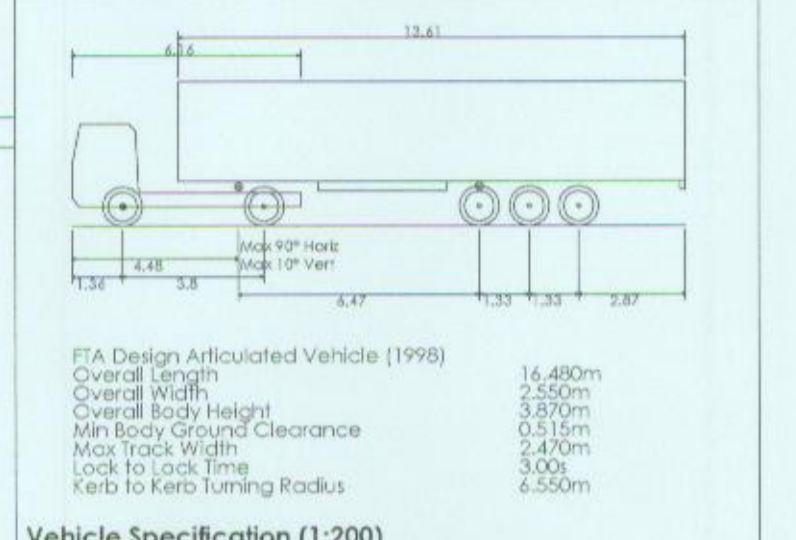

CHERWELL DISTRICT COUNCIL  
Plan No. 15/00394/E  
Amended additional plans received  
22/4/15 with Applicant's Agent's  
EMBU  
dated 22/4/15

Rev	Drawn by	Chk'd by	Comments	Date
P05	NJ	TST	Haul road alignment amended	17/04/15
P04	SNM	TST	Public rights of way amended and Temporary re-alignment added to Southern end of Haul Road.	14/04/15
P03	NJ	TST	Haul road surfacing amended. Proposed wheel wash relocated. Stone haul road construction detail added.	05/03/15
P02	NJ	DJ	Security fencing added	27/02/15
P01	NJ	DJ	Initial issue	27/02/15

**DRAWING TITLE**  
Temporary Haul Road Access Plan

**PROJECT**  
Phase 2  
Shipton Road,  
Woodstock  
Oxon

DESIGNED BY TST	DRAFTED BY NJ	APPROVED BY DJ
DATE 27/02/2015	STATUS <b>INFORMATION</b>	

SCALE  
As Noted

CLIENT  
**PYE** **CS**  
Infrastruct CS Ltd

JOB NUMBER 12-1162 DRAWING NUMBER 07 REVISION P05