


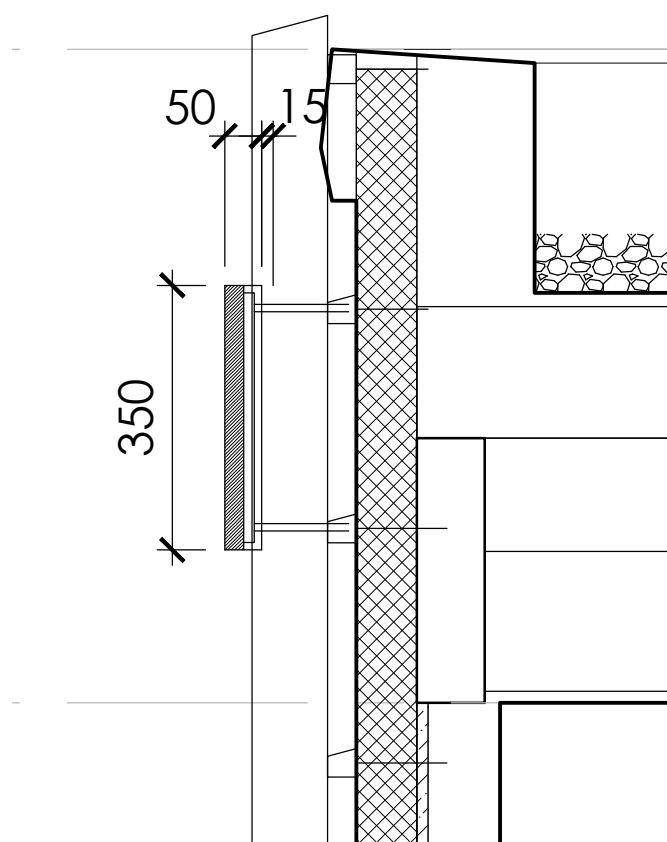


TYPICAL DETAIL - SOUTH
ELEVATION SIGN

LETTERS FIXED TO STRUCTURE
USING OFFSET LOCATOR
FIXINGS

LED BACKLIT - FRET CUT -
FROSTED ACRYLIC LETTERS
LOGO LEAF TO BE SCREEN
PRINTED IMAGE ON ACRYLIC

PROPOSED RAL COLOUR:
9005 JET BLACK



LED Lighting assessment:
~300 lm/m²

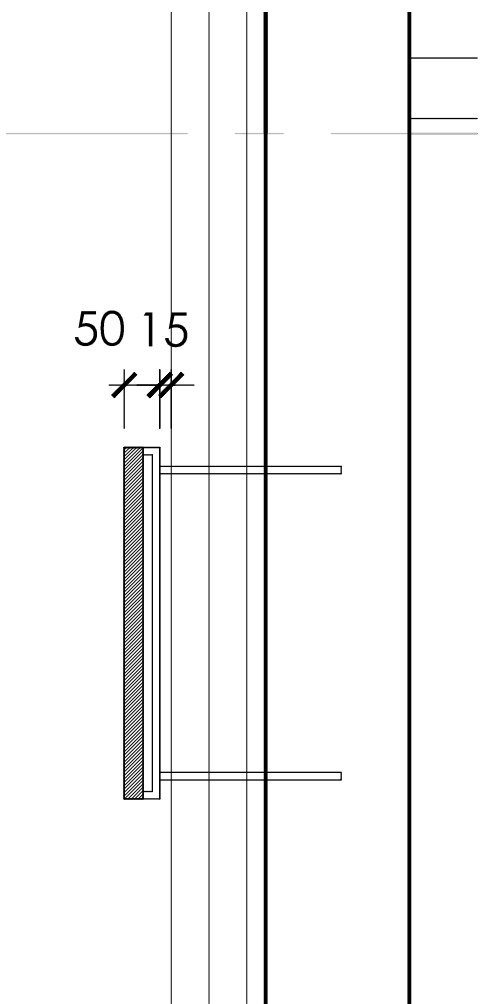

TYPICAL DETAIL - EAST
ELEVATION SIGN



EXAMPLE OF SIGN ON GREEN WALL

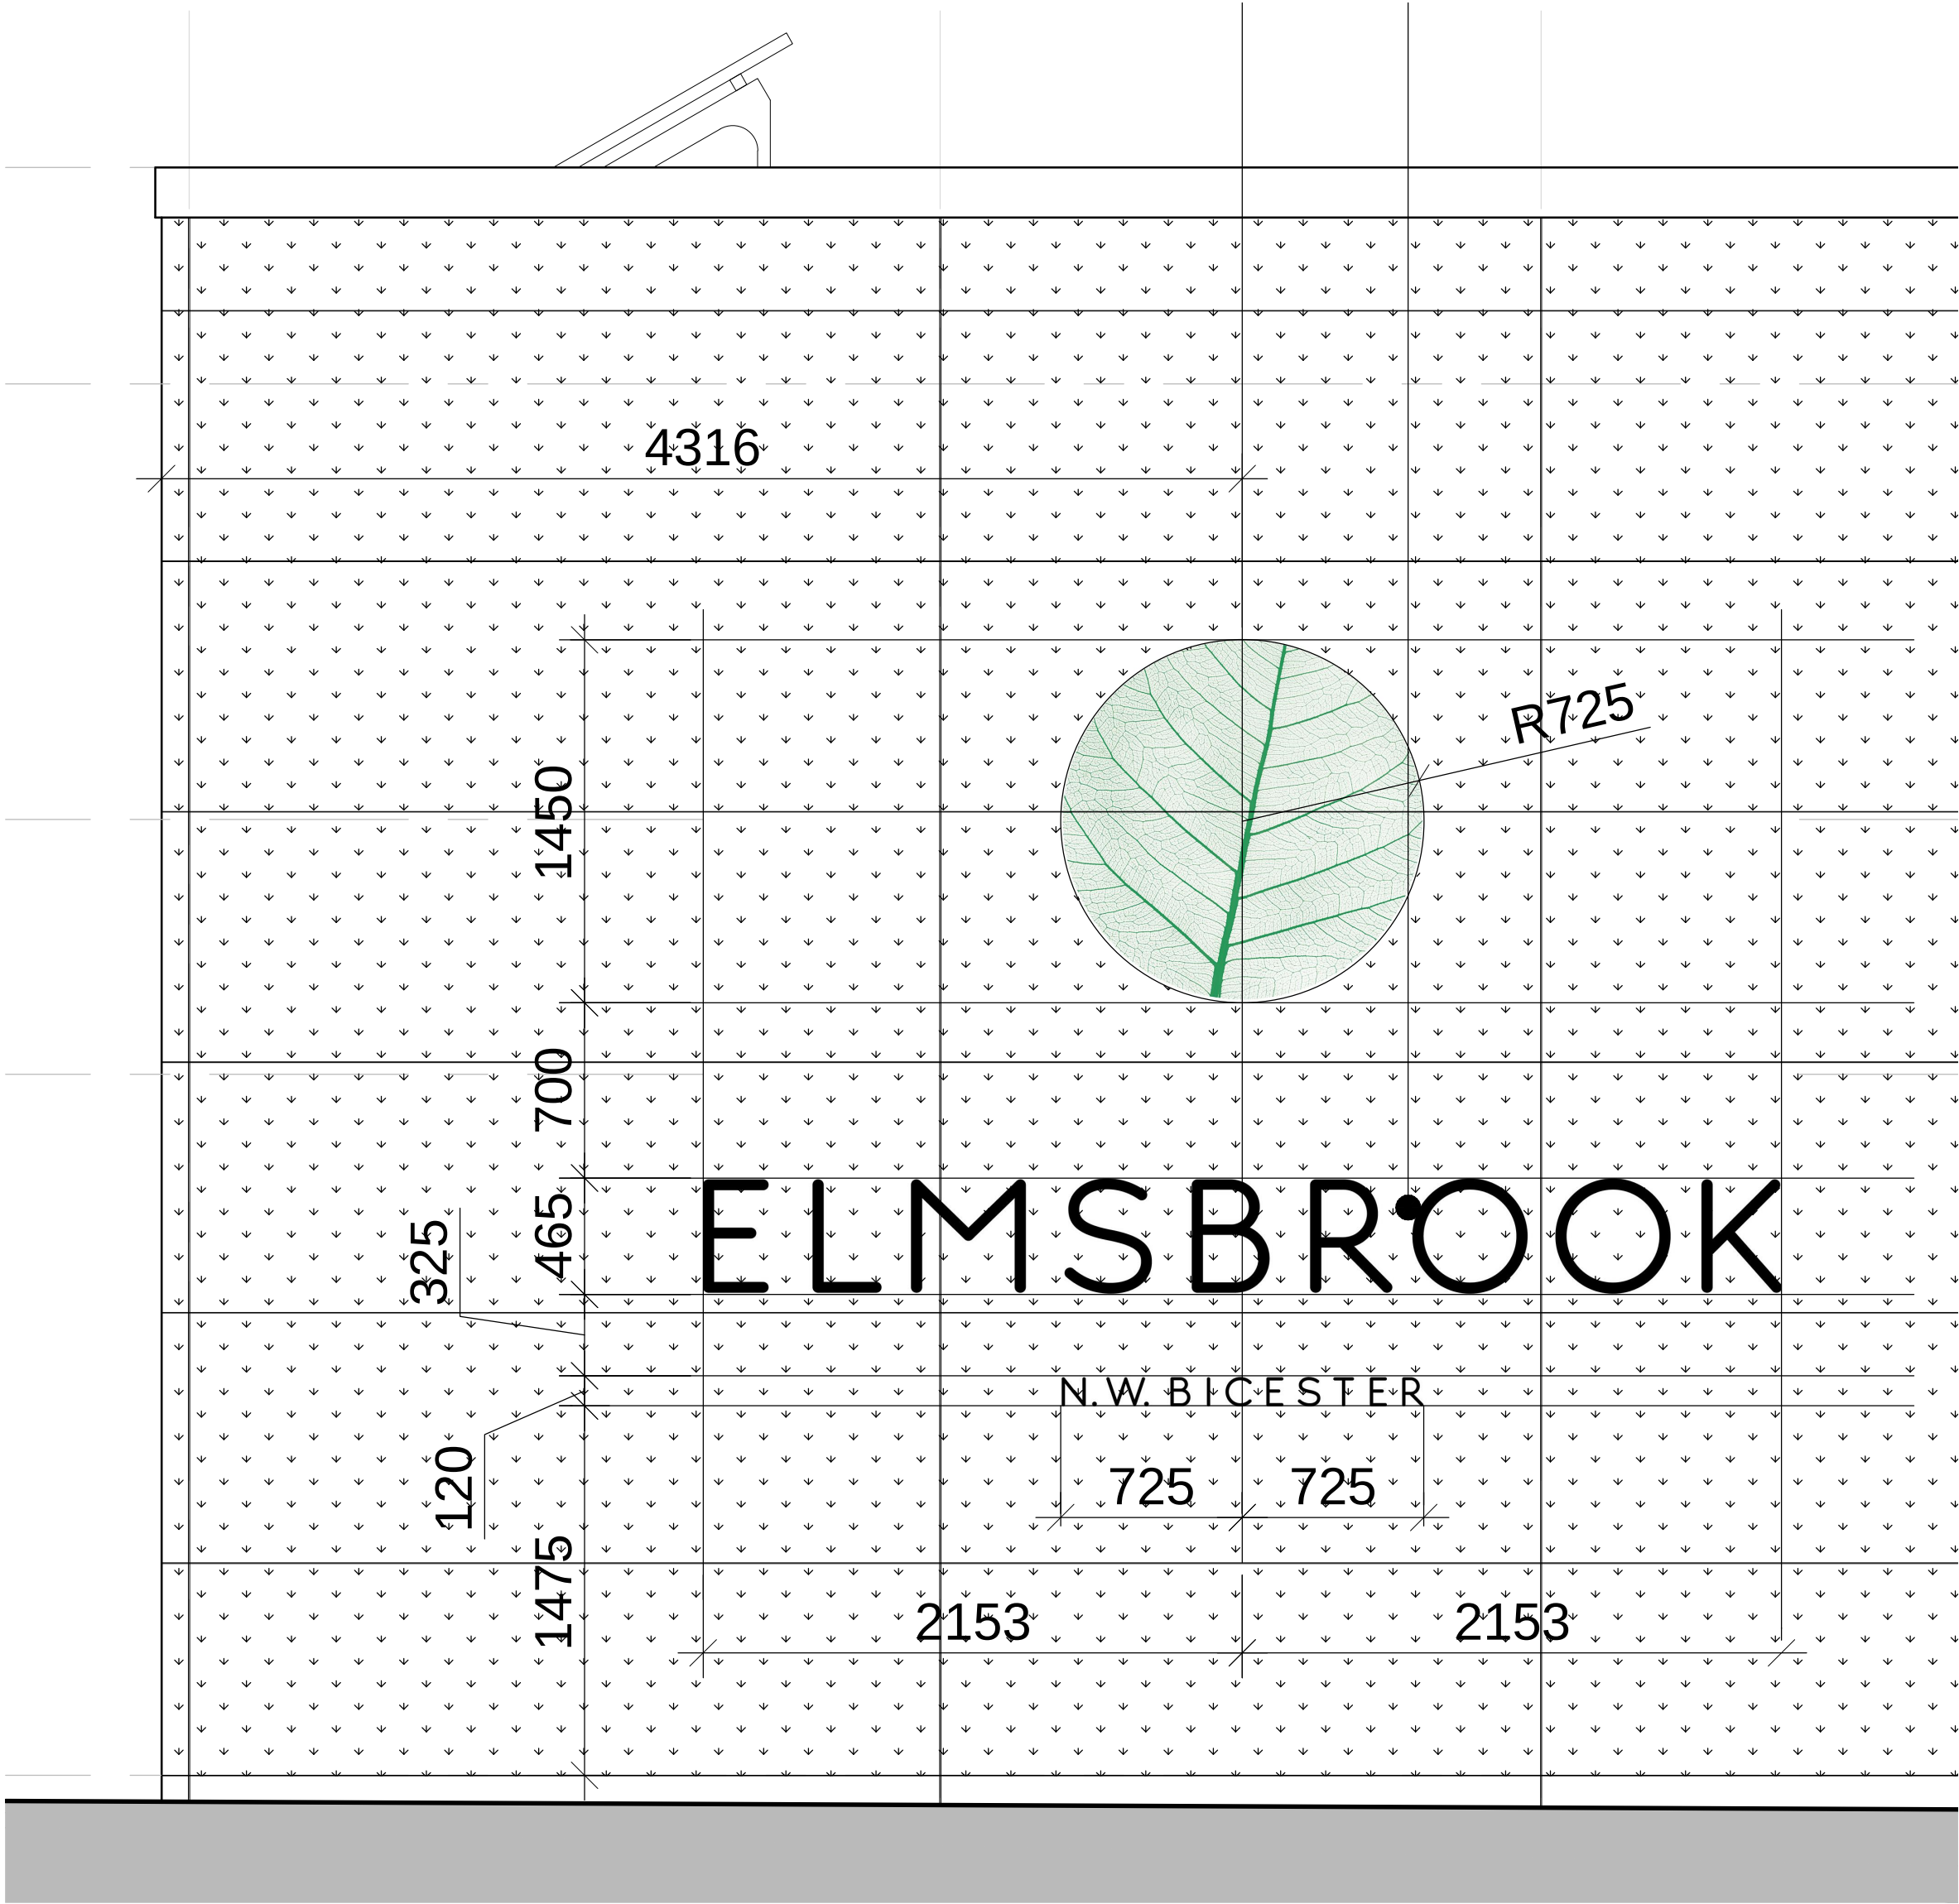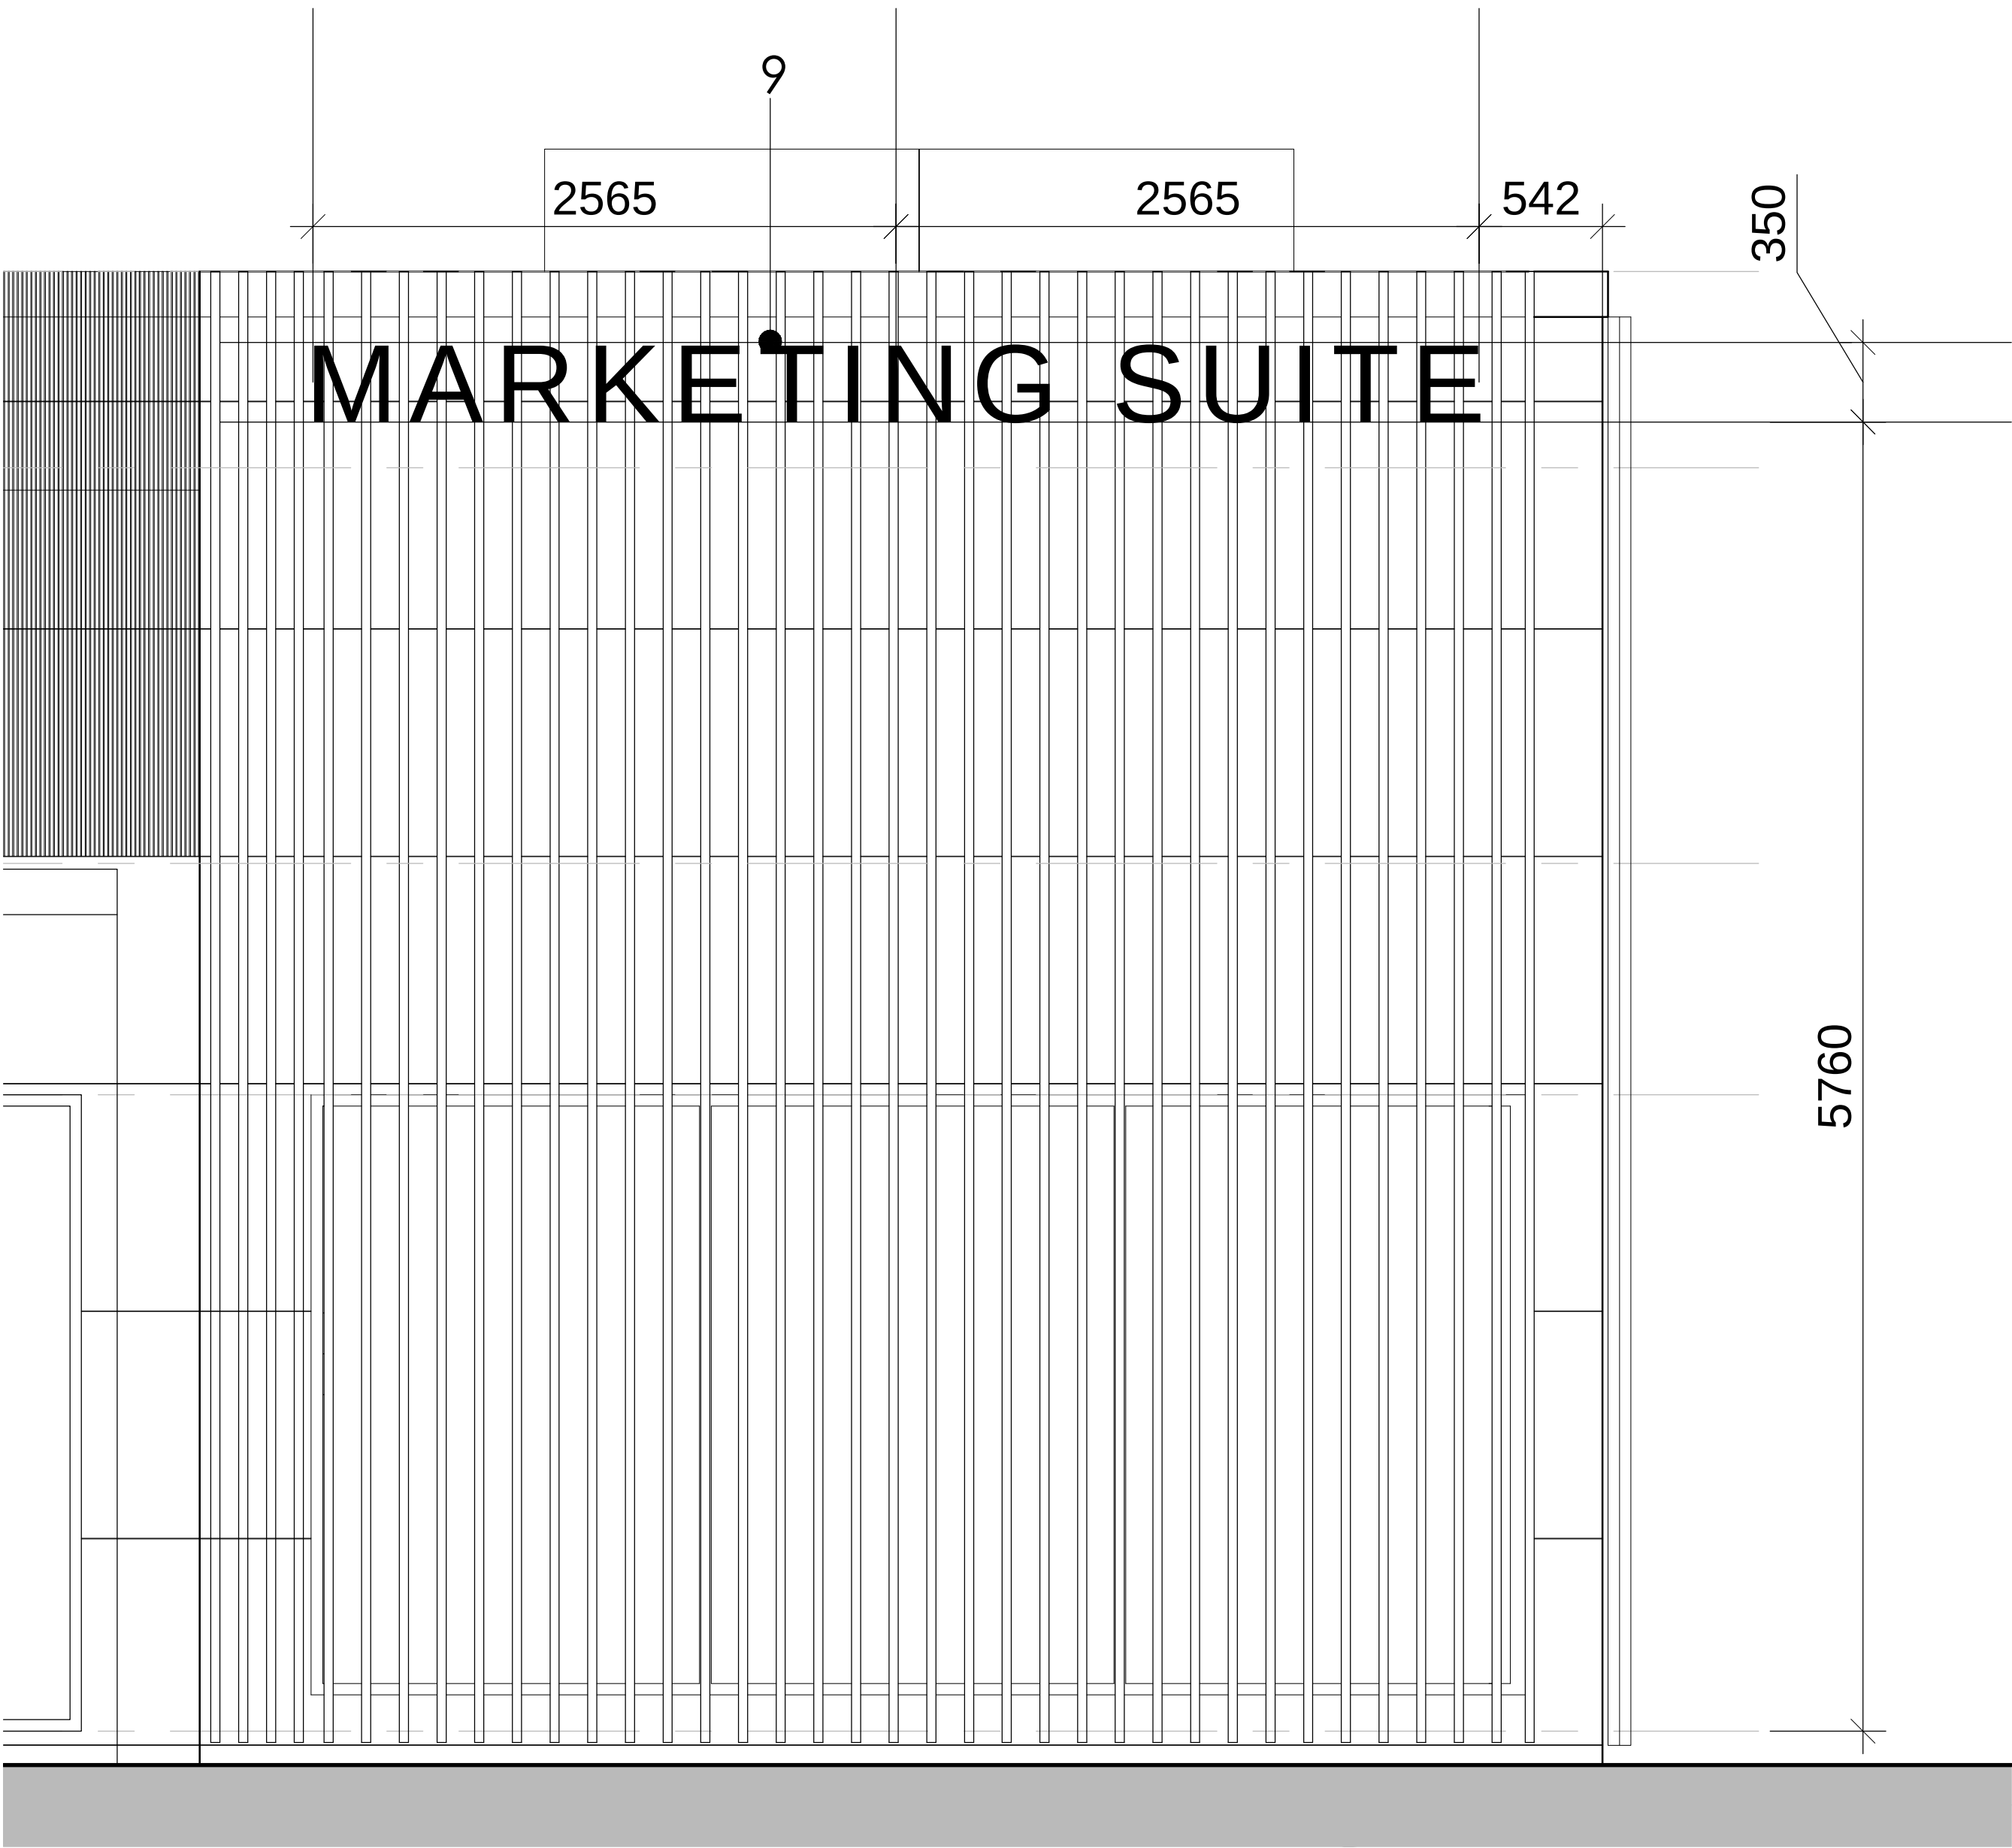

50mm on original sheet					
revisions					
no.	description	date	initial	check	
P01	INITIAL ISSUE	24.02.15	NLC	NLC	
P02	LIGHTING ASSESSMENT NOTE ADDED	10.03.15	NLC	NLC	
P03	MATERIAL NOTE AMENDED	19.03.15	NLC	NLC	

notes

DO NOT SCALE FROM THIS DRAWING
DRAWING SUBJECT TO COPYRIGHT ACT

NTC

designs

NTC designs Ltd.
3 Hastings Close
Stevenage
SG1 2JG
p: 07748610789
e: ntcdesignsLtd@gmail.com

client
OCTINK

project
A2D_BICESTER ECOTOWN

drawing
PROPOSED SIGNAGE
DETAILS

scales		date drawn		drawn by	
1:25	1:50 @ A1	24.02.15		NLC	
1 check date	checked by	2 check date	checked by		
24.02.15	NLC	24.02.15	NLC		

drawing no.
BET_A_0200

revision
P03