


**BUILDING 133**  
Existing Plan

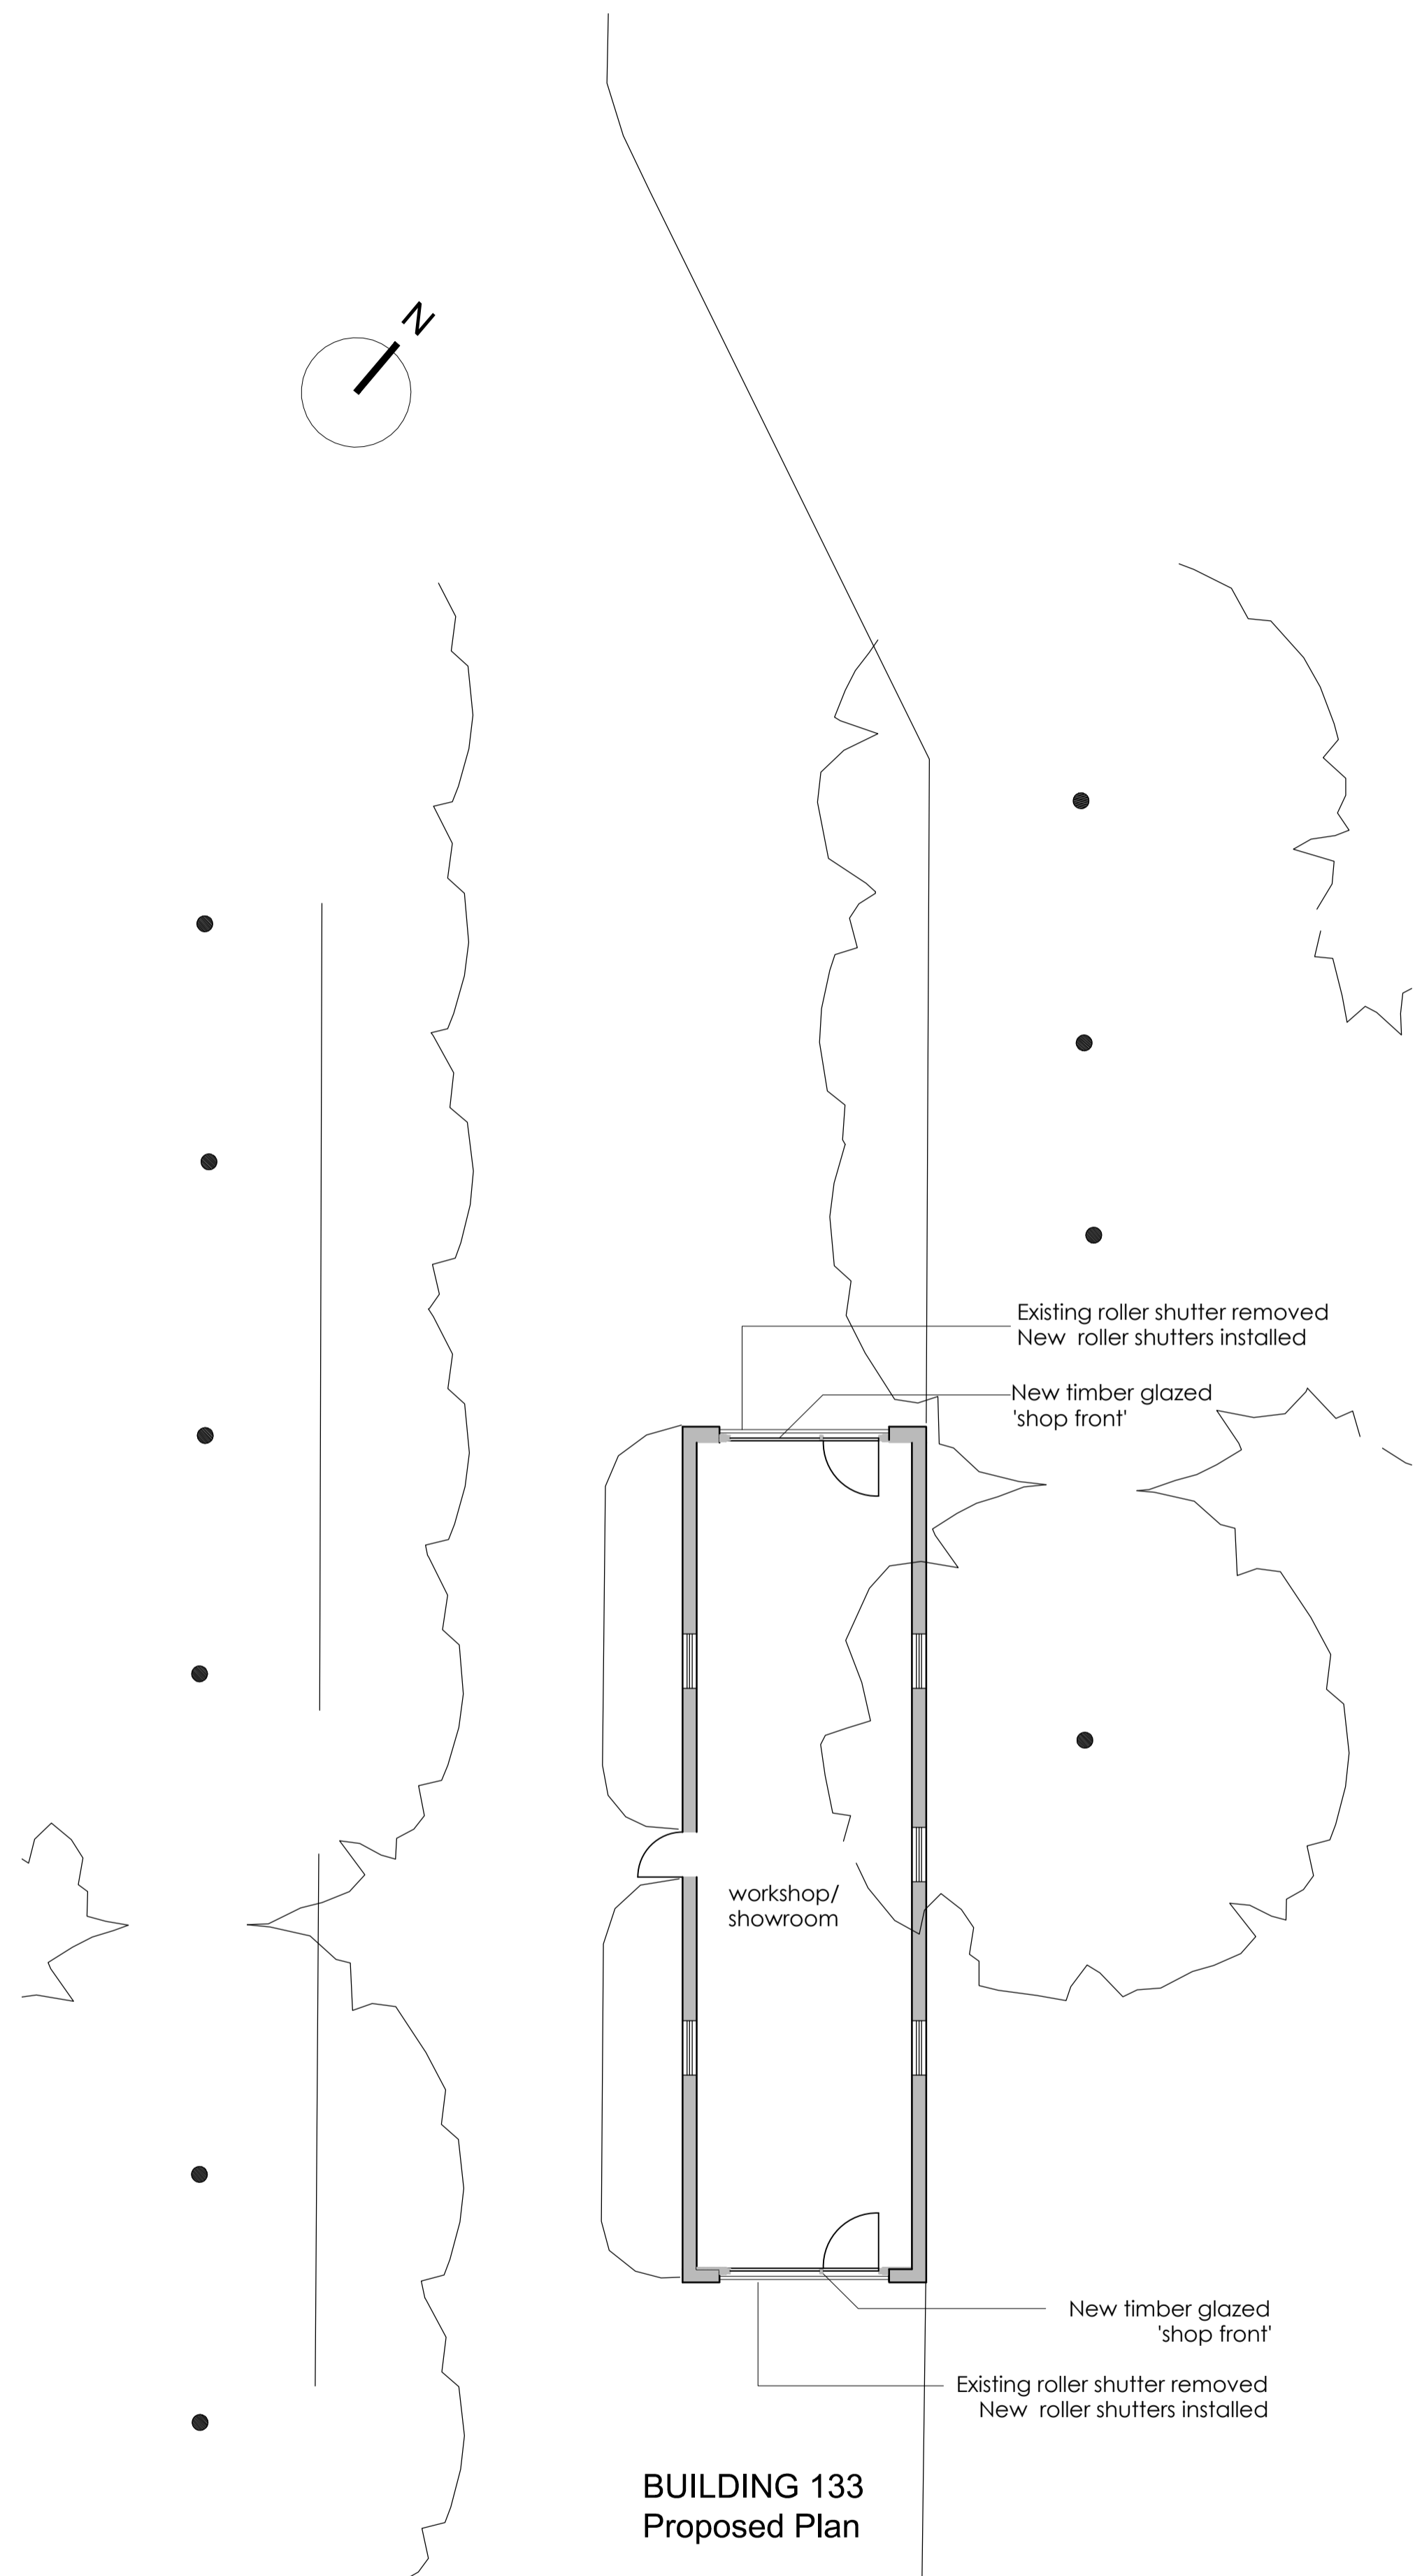

**BUILDING 133**  
Proposed Plan

This drawing is copyright. All rights reserved in Chapter IV of the Copyright, Designs and Patents Act 1988 have generally been observed. All drawings are the property of the architect. The copyright in this drawing is reserved. No part of this drawing may be reproduced without the written consent of the architect.

Client  
**Bicester Heritage**

Project  
**Bicester Heritage**

Title  
**Building 133**  
Existing and Proposed plans

Drawing No	Rev	Drawn	Date	Scale
12068 /133 PL 300 *	SC		15/05/2015	1:100 @A1

**GAUNT FRANCIS**  
Architects  
London & Cardiff  
31 Southampton Row | London WC1B 5HU | T: 020 7629 3993 | W: Gauntfrancis.co.uk

# Existing and Proposed Plans