

External Finishes Schedule

Proposed 60 Bed Care Home

Lands at Skimmingdish Lane

Bicester

For the

Maria Mallaband Care Group

Nov 2013

Rev B

Prepared by

omni
architects

11 Bridge Street, Bangor
County Down, BT20 5AW

E:design@omniarchitects.co.uk

W:www.omniarchitects.co.uk

T : 0 2 8 9 1 8 5 7 3 7 3


F : 0 2 8 9 1 8 5 7 3 7 4

Roof

General Finish

Sika-Trocal Polymeric Membrane


Colour : Light grey (nearest RAL 7047)

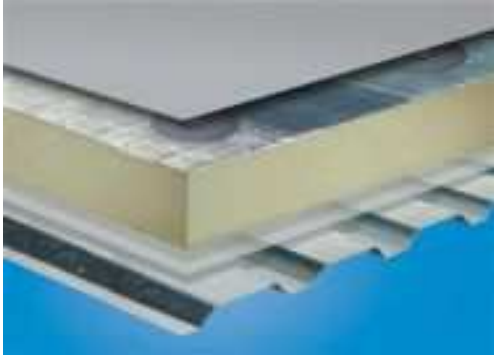

Walls

(refer to elevations for location)

Terca Dorchester Red – Natural Mortar, Flush pointed

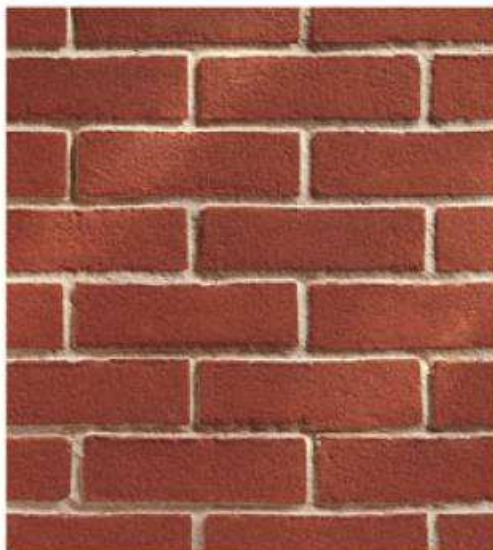

Render

K Rend Silicon FT

Polar White



Cream



Cladding (Second Floor)

Trespa Meteon Architectural Panel



Colour Ref : Steel Blue (A24.4.1)

Windows

Entrance Porch

- PPC Aluminium Double Glazed (RAL 7012)

Main Building

- Double Glazed uPVC – Colour - White

Gutters & Downpipes

uPVC – Colour – Black

External Ballustrading

RAL 7012 – Basalt Grey