





FRONT ELEVATION

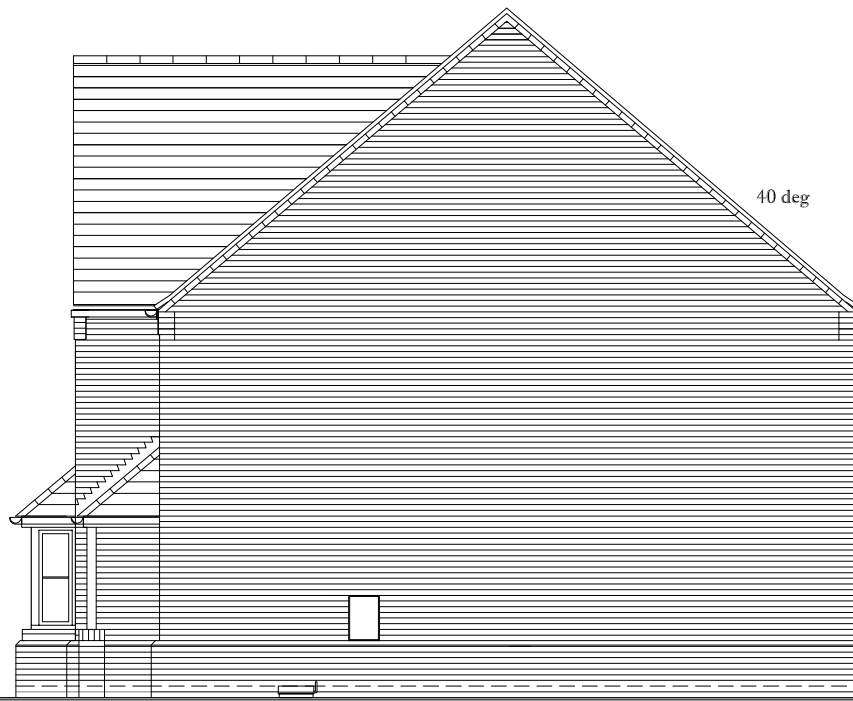


SIDE ELEVATION




REAR ELEVATION

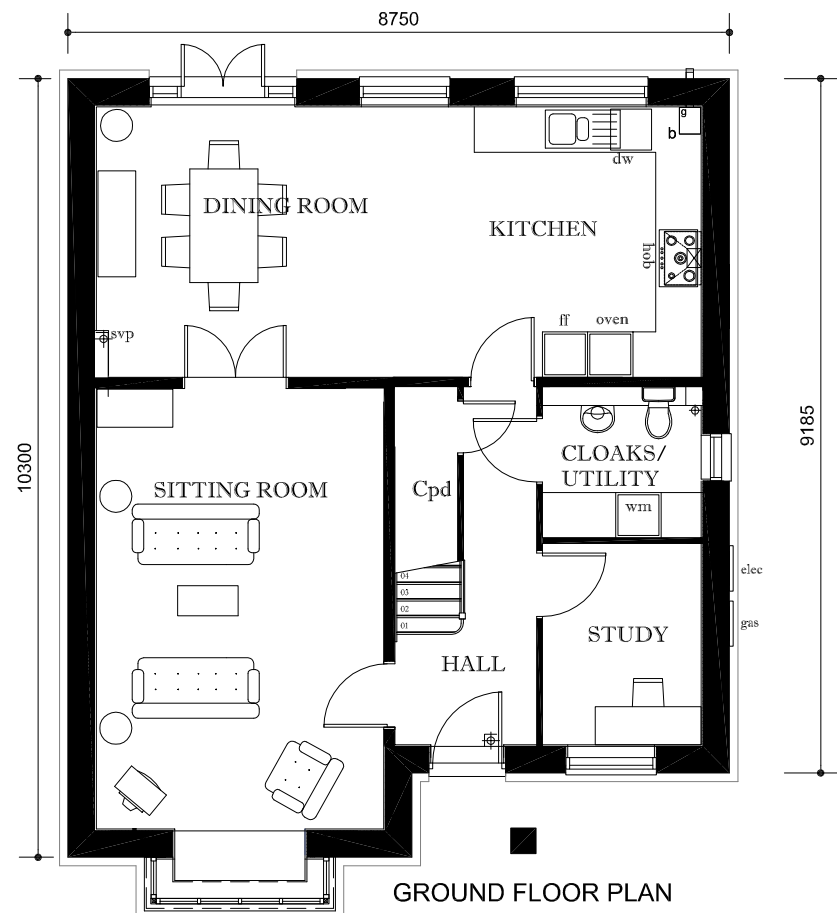

GROUND FLOOR PLAN

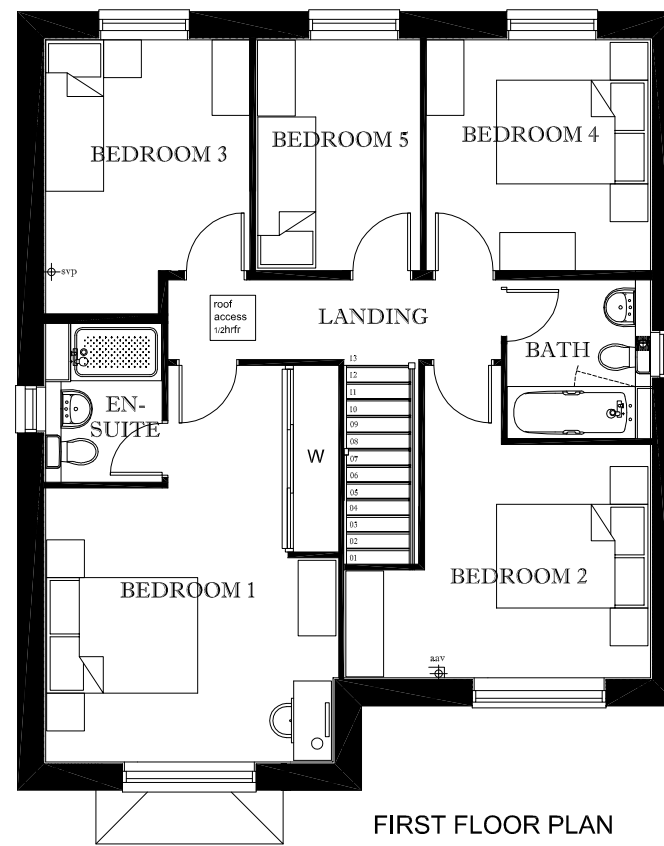


FIRST FLOOR PLAN

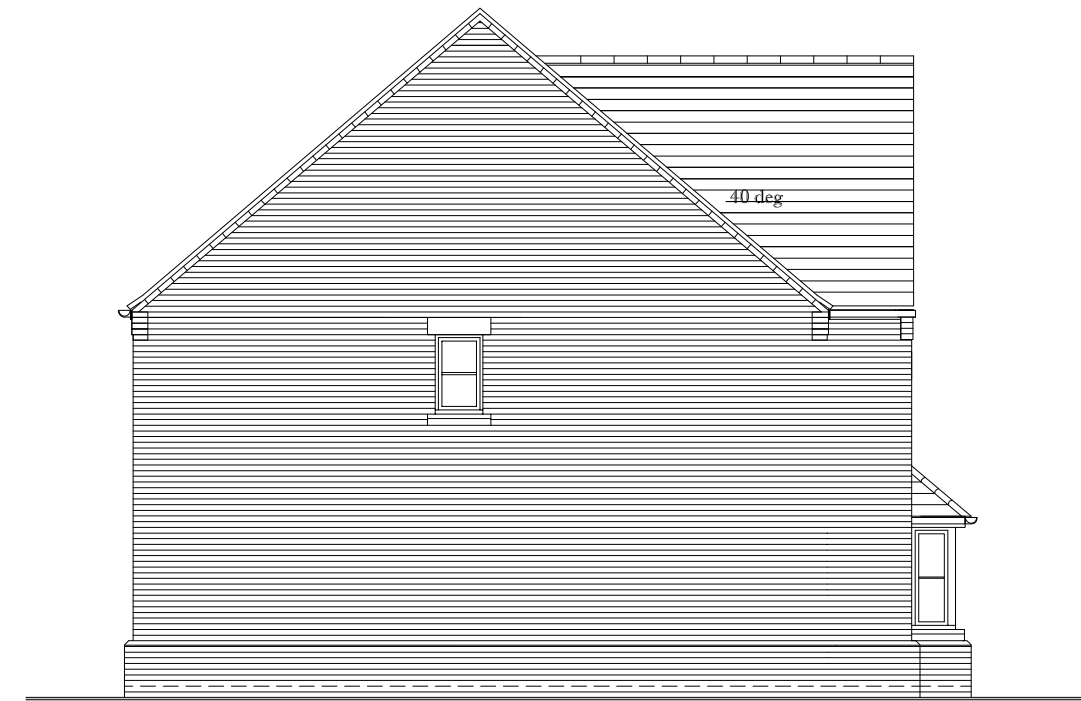

SIDE ELEVATION



# UPPER HEYFORD - B6

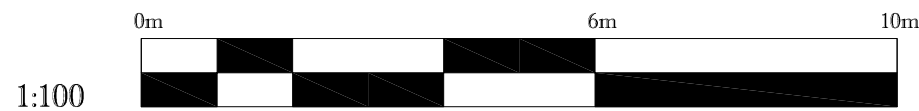

**NOTE:**

- Rain water goods to be Black
- Gas meter boxes to be in ground
- Electric meter boxes to be finished to match facing material
- Refer to materials layout for all facing materials
- Refer to Planning layout for Chimney positions
- Rear windows and sill detailing not shown as elevations are not visible to the street scene.

HOUSE TYPE P508 PLANNING DRAWING  
 5 BED HOUSE - BRICK  
 PROPOSED PLANS AND ELEVATIONS  
 1:100 @ A3  
 HTPD\_B6 P508

A: 274  
 H: 272