


- KEY**
- EXISTING TREES TO BE RETAINED
 - Proposed trees from phase B2A
 - Existing trees to be retained
 - PROPOSED FEATHERED TREE, INCLUDING STAKE AND TIE. SEE SPECIFICATION NOTES A1, B2-3, B5-6, C1-6, D1-2 AND E1.
 - PROPOSED STANDARD TREE, INCLUDING DOUBLE STAKE AND TIE. SEE SPECIFICATION NOTES A1, B2-3, B5-6, C1-6, D1-2 AND E1.
 - SHRUB AND HERBACEOUS PLANTING, INCLUDING BARK MULCH (ACCORDING TO SPECIFICATION). SEE SPECIFICATION NOTES A1-2, B1-3, B6, C1-3, D1-2 AND E1. SUPPLY SHEET MULCH ONLY WHERE SPECIFICATION/DETAIL SHOWN ON THE PLAN.
 - HEDGE PLANTING, INCLUDING SHEET/BARK MULCH (ACCORDING TO SPECIFICATION). REFER TO HEDGE SCHEDULES ON PLAN AND THE SCHEDULE OF QUANTITIES. SEE SPECIFICATION NOTES A1-2, B1-3, B6, C1-3, D1-2 AND E1. SUPPLY SHEET MULCH ONLY WHERE SPECIFICATION/DETAIL SHOWN ON THE PLAN.
 - SPECIMEN SHRUBS IN SHRUB BEDS OR PIT PLANTED IN GRASS AREAS. SPECIMEN SHRUBS IN GRASS ARE MEASURED SEPARATELY IN SCHEDULE OF QUANTITIES. SEE SPECIFICATION NOTES A1, B1-3, B6, C1-3, D1-2 AND E1.
 - CULTIVATED TURF UNLESS OTHERWISE STATED ON PLAN. SEE SPECIFICATION NOTES B4, C7 AND E1.
 - COTSWOLD CHIPPINGS (20mm DIA.) TO A DEPTH OF 75mm OVER GEOTEXTILE MEMBRANE UNDERLAY TO BE COMPLETED BY LANDSCAPE CONTRACTOR.
 - Existing hedgerow to be retained
 - Bench seat- Ref: B017 4001T 'Rosalin Seal' (supplied in black) mild steel, timber slat version seat with armrests, as supplied by Bronx or similar approved. Seat to be installed with submerged fixing set in concrete footings to manufacturers specification.
 - Litter bin Ref: B045 2596 'Derby Slimline' 90L perforated bin, coated in green as supplied by Bronx or similar approved. Installed in line with manufacturers specification.
 - Round tree seat- Ref: B0450022 PHD (supplied in black) as supplied by Bronx or similar approved. Seat to be installed with submerged fixing set in concrete footings to manufacturers specification.

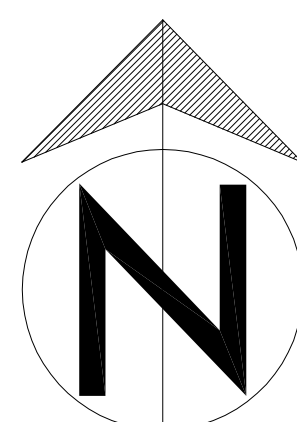

C 26.9.16	Amended in line with layout changes and trees added to Gordon Road as per planners comments.	AU
B 16.8.16	Amended in line with layout changes	AU
A 7.8.15	Amended in line with layout changes	DW
Rev	Date	Details

When shown relationships between both levels and ground levels are to be checked on site. Any discrepancy or suggested modification is to be reported to Design and Engineering Director. This document is the copyright of Bovis Homes Ltd.

BOVIS HOMES

Bovis Homes Central Region
Bromwich Court
Highway Point
Gorsey Lane
Coleshill
B40 1TU

Tel: 01675 437 000
Fax: 01675 437 094
DL: 728340 Coleshill 2

SITE	Upper Heyford Phase B6/B2B
DRAWING TITLE	Landscape Proposals Sheet 1 of 2
DRAWN BY	DW
CHECKED/DATE	03.07.15
SCALE	1:200 @ A0
DRAWING NO.	HEYB6-B2B-03-100
REV	C