


REV C - SEPTEMBER 15 - ROOF AMENDED TO GABLE FRONTED
REV B - JULY 15 - SIDE ELEVATION ADDED, HEIGHTS CHECKED
AND ELEVATIONS SCALED TO MATCH FLOORPLAN
REV A - JULY 15 - SCALE CHECKED AND UPDATED

SINGLE GARAGE



UPPER HEYFORD - B6

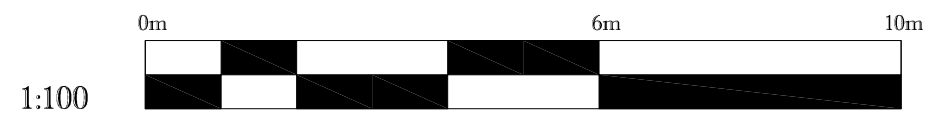

NOTE:

- Rain water goods to be Black
- Refer to materials layout for all facing materials
- Refer to Planning layout for door positions
- Rear windows and cill detailing not shown as elevations are not visible to the street scene.

SINGLE GARAGE PLANNING DRAWING
AGS2-1
PROPOSED PLANS & ELEVATIONS
PLAN & ELEVATIONS 1:100 @ A3
HTPD_AGS2-1 REV C