


40 deg



FRONT ELEVATION



SIDE ELEVATION

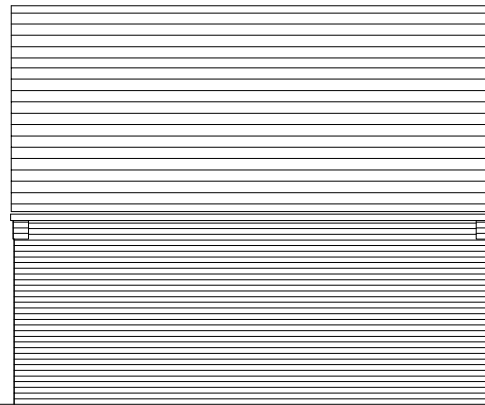

REAR ELEVATION

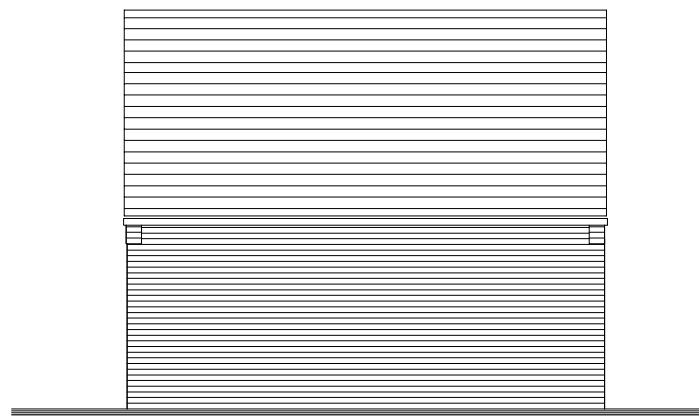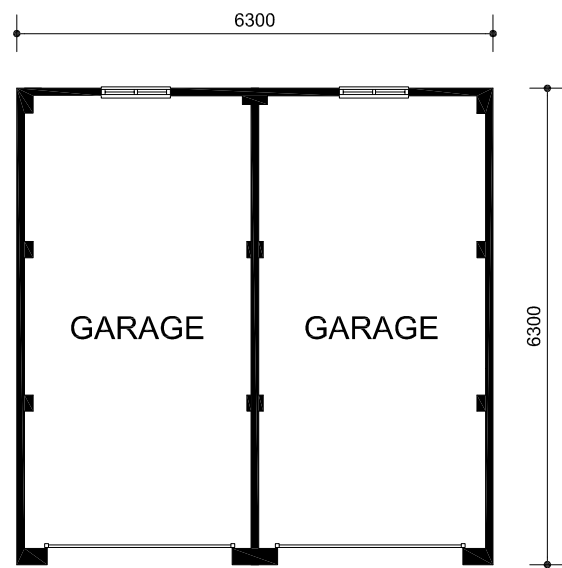


SIDE ELEVATION

REV D - SEP 16 - ROOF AMENDED TO GABLE FRONTED
 REV C - AUG 16 - WINDOW ADDED TO REAR OF GARAGE
 REV B - JULY 15 - SIDE ELEVATION ADDED
 REV A - JULY 15 - SCALE CHECKED AND UPDATED

DOUBLE GARAGE



UPPER HEYFORD - B6

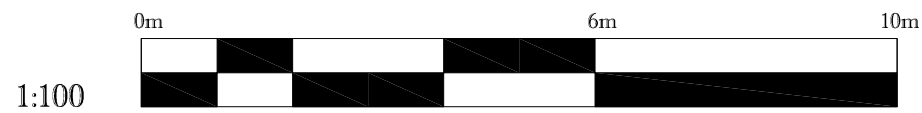

NOTE:
 - Rain water goods to be Black
 - Refer to materials layout for all facing materials
 - Refer to Planning layout for door positions
 - Rear windows and cill detailing not shown as elevations are not visible to the street scene.

DOUBLE GARAGE PLANNING DRAWING
 AGD2-2VT
 PROPOSED PLANS & ELEVATIONS
 PLAN & ELEVATIONS 1:100 @ A3
 HTPD_AGD2-2VT REV D