



FRONT ELEVATION

SIDE ELEVATION


REAR ELEVATION

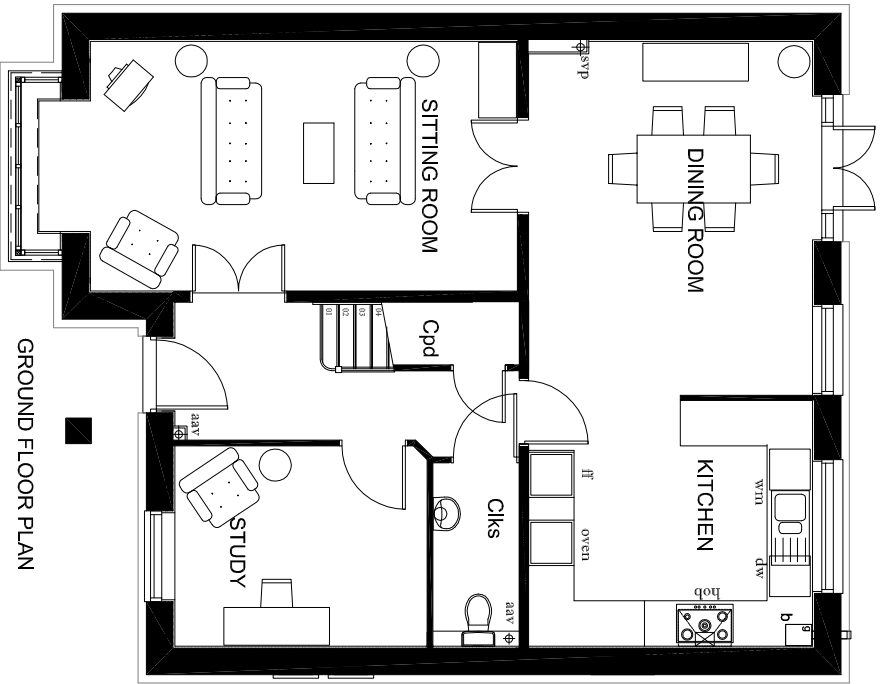

GROUND FLOOR PLAN

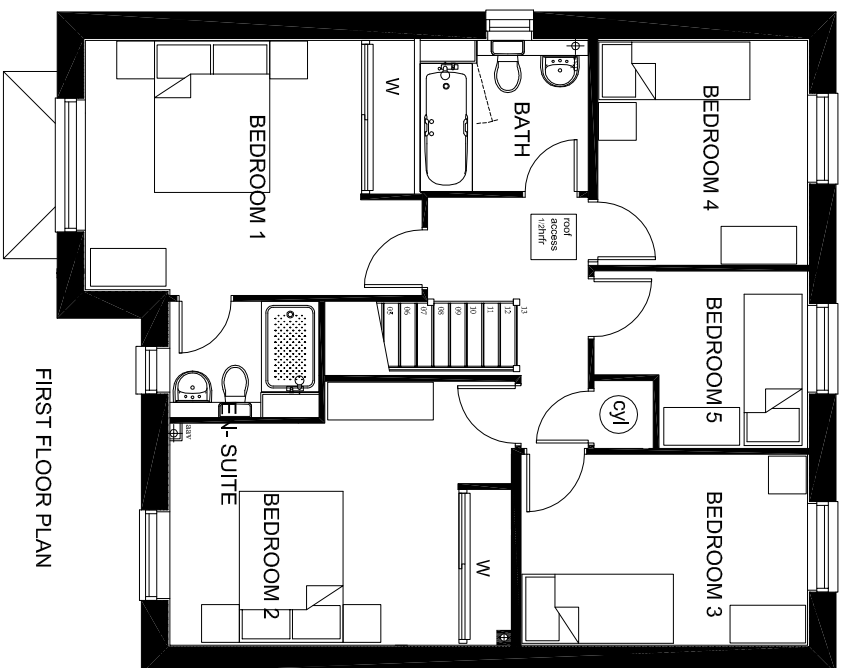


FIRST FLOOR PLAN

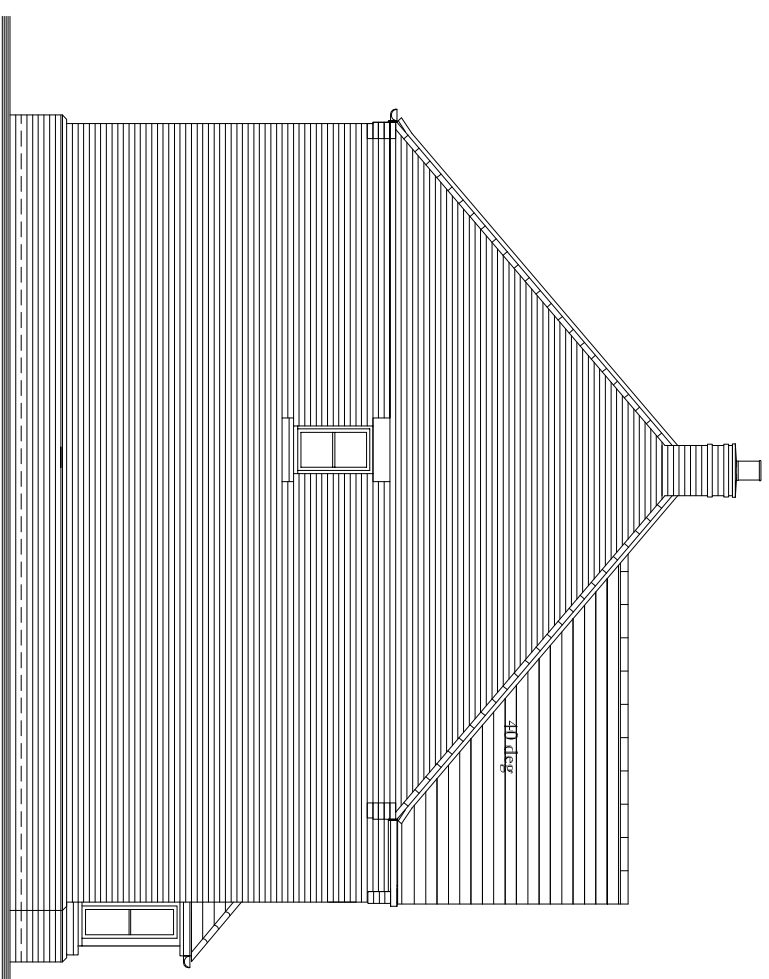


SIDE ELEVATION

A: 169

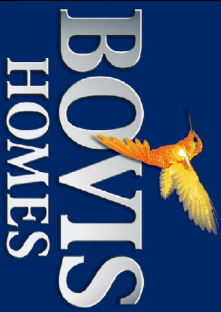

# UPPER HEYFORD - B6

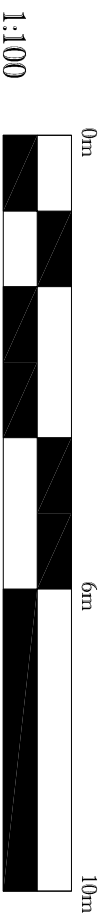

1:100

**NOTE:**

- Rain water goods to be Black
- Gas meter boxes to be in ground
- Electric meter boxes to be finished to match facing material
- Refer to materials layout for all facing materials
- Refer to Planning layout for Chimney positions
- Rear windows and cill detailing not shown as elevations are not visible to the street scene.

HOUSE TYPE 525 PLANNING DRAWING  
 5 BED HOUSE - BRICK  
 PROPOSED PLANS AND ELEVATIONS  
 1:100 @ A3  
 HTPD\_B6 C525A REV A