



REV C - AUG 16 - EAVES LOWERED AND EAVES
 DETAIL CHANGED. HOUSETYPE CODE
 CHANGED TO C344
 REV B - JULY 15 - ELEVATIONS UPDATED
 REV A - JULY 15 - SCALE CHECKED AND UPDATED

AS: 284, 285, 287, 288, 289

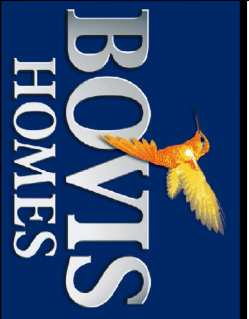

UPPER HEYFORD - B6

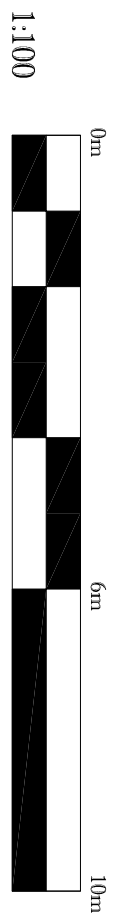

1:100

NOTE:
 - Rain water goods to be Black
 - Gas meter boxes to be in ground
 - Electric meter boxes to be finished to match facing material
 - Refer to materials layout for all facing materials
 - Refer to Planning layout for Chimney positions
 - Rear windows and cill detailing not shown as elevations are not visible to the street scene.

PLANNING DRAWING
 3 BED COTTAGE - BRICK
 PROPOSED PLANS & ELEVATIONS
 1:100 @ A3
 HTTPD_B6 C344 REV C