






FRONT ELEVATION

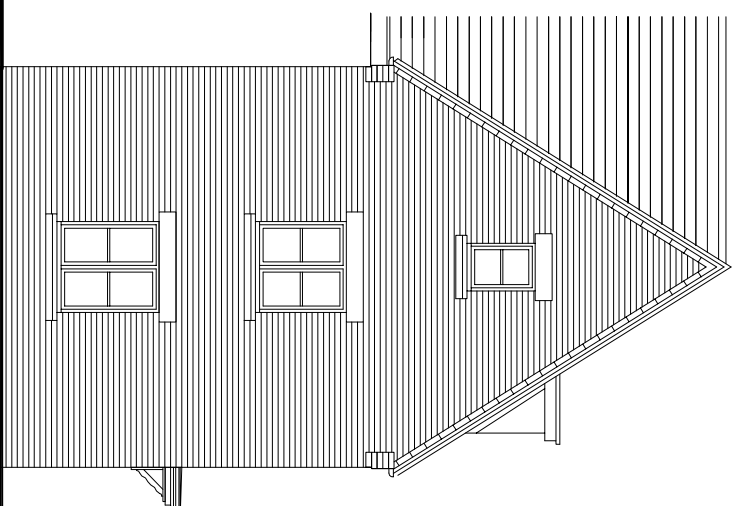

SIDE ELEVATION

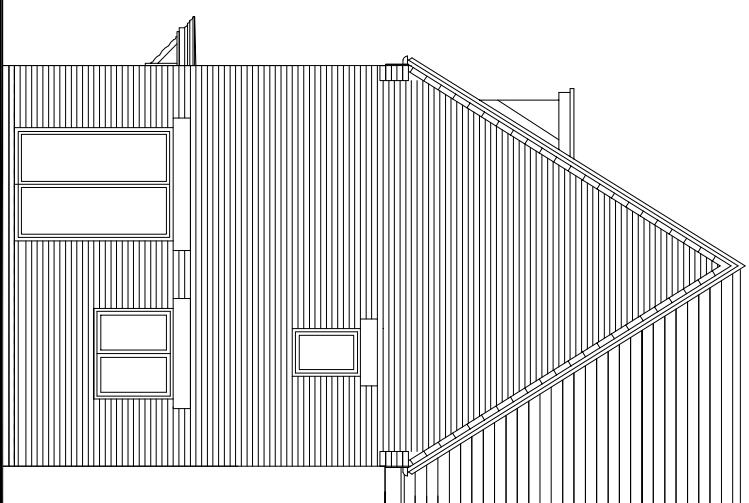


SIDE ELEVATION

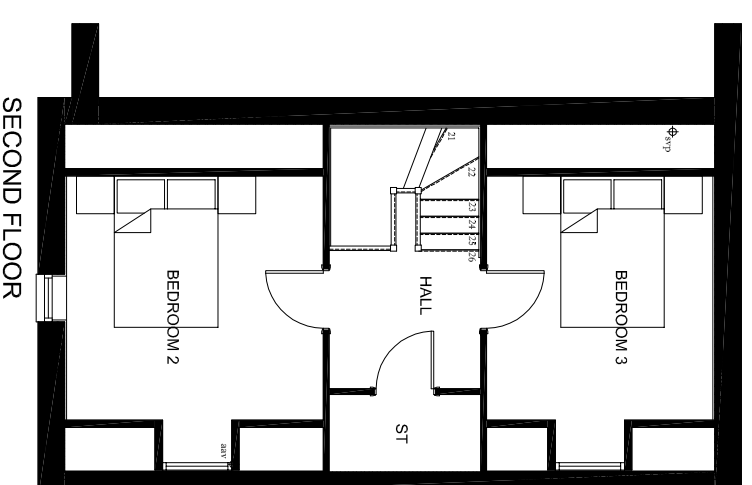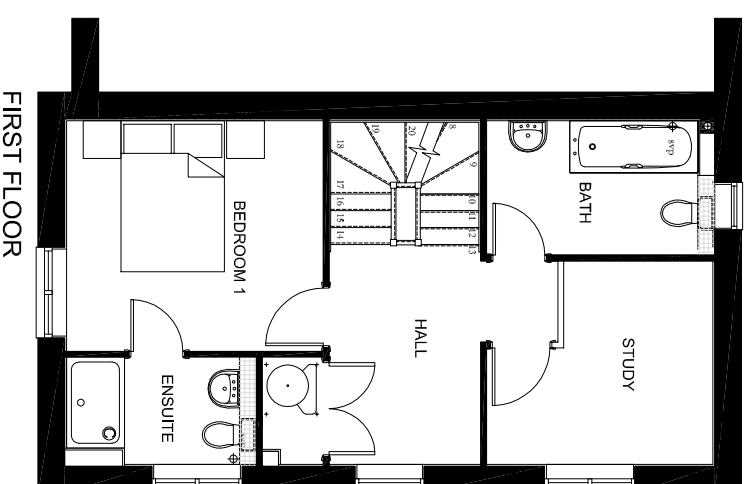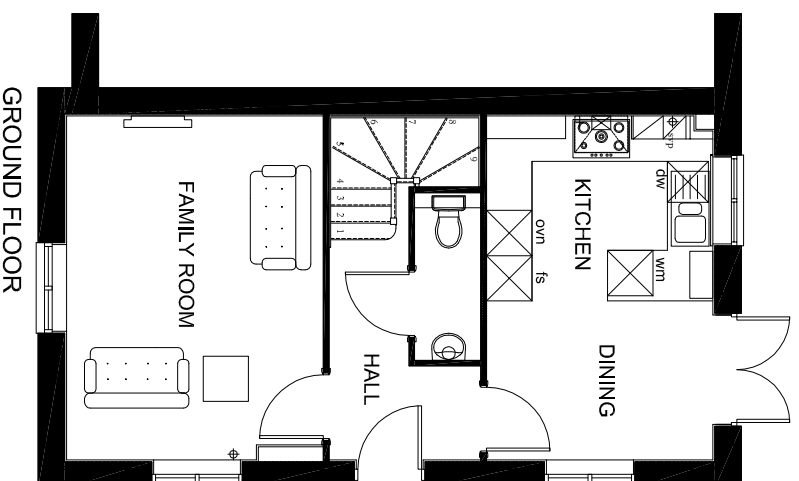


REV C - AUG 16 - EAVES LOWERED AND EAVES DETAIL CHANGED. CT ADDED TO HOUSETYPE CODE  
 REV B - JULY 15 - DRAWING TITLE REVISED  
 REV A - JULY 15 - SCALE CHECKED AND UPDATED

H: 286  
 AS: 278

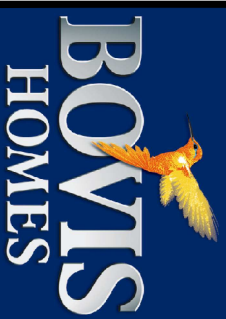

# UPPER HEYFORD - B6

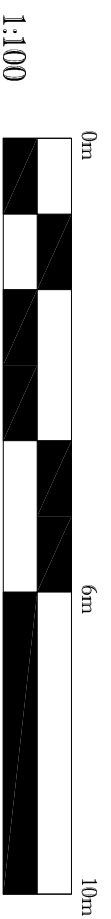

- NOTE:
- Rain water goods to be Black
  - Gas meter boxes to be in ground
  - Electric meter boxes to be finished to match facing material
  - Refer to materials layout for all facing materials
  - Refer to Planning layout for Chimney positions
  - Rear windows and cill detailing not shown as elevations are not visible to the street scene.

PLANNING DRAWING  
 3 BED HOUSE - BRICK  
 PROPOSED PLANS & ELEVATIONS  
 1:100 @ A3  
 HTPD\_B6 C344CT REV C