



FRONT ELEVATION

EOT ELEVATION (A)


REAR ELEVATION

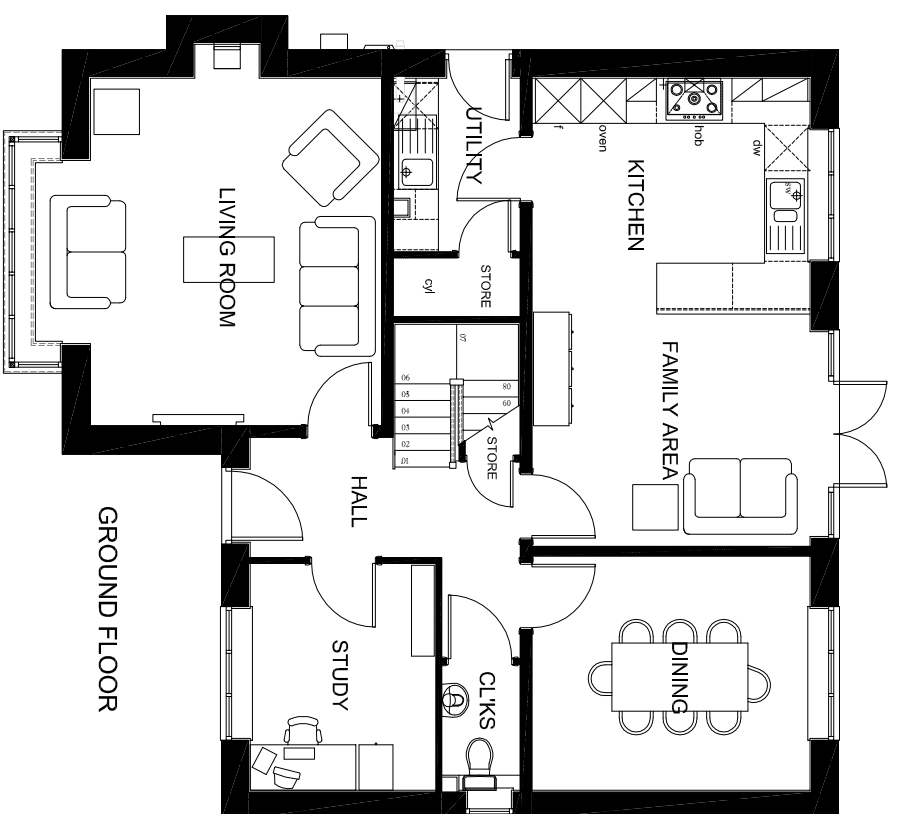

GROUND FLOOR

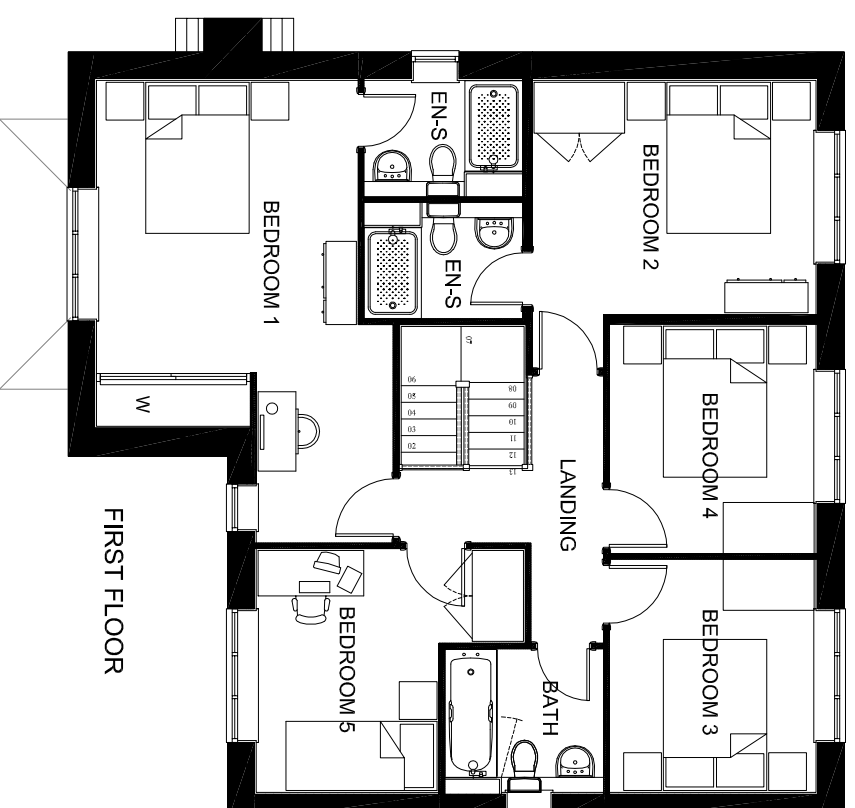

FIRST FLOOR

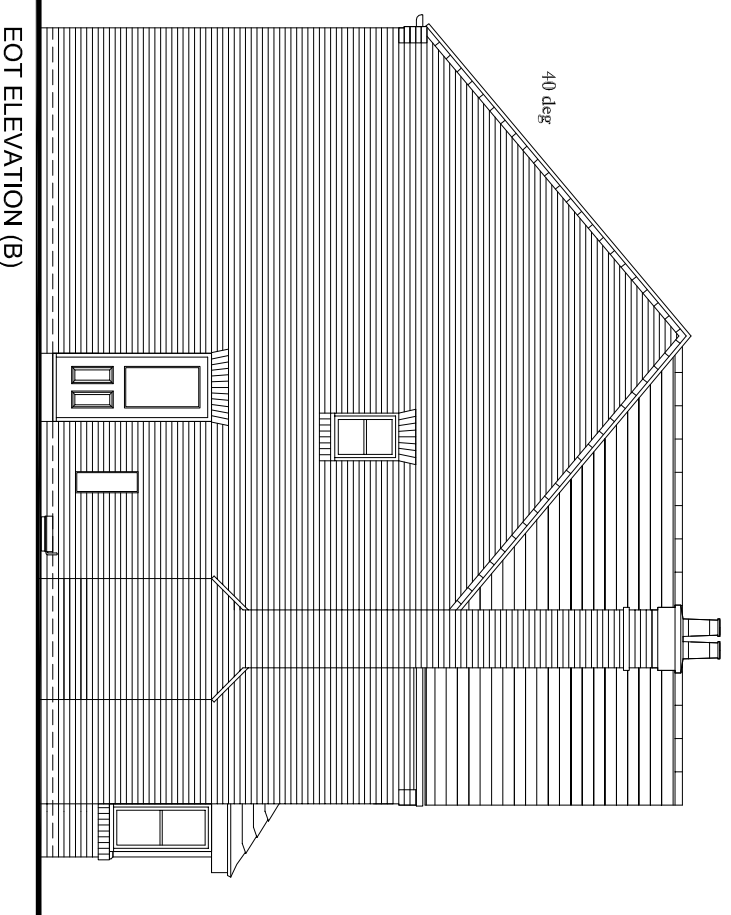


EOT ELEVATION (B)

H: 165
AS: 166

REV A - JULY 15 - SCALE CHECKED AND UPDATED


NOTE:

- Rain water goods to be Black
- Gas meter boxes to be in ground
- Electric meter boxes to be finished to match facing material
- Refer to materials layout for all facing materials
- Refer to Planning layout for Chimney positions
- Rear windows and cill detailing not shown as elevations are not visible to the street scene.

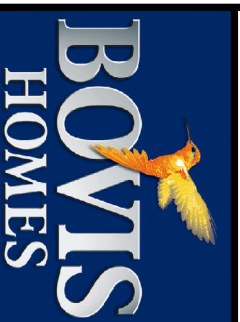

UPPER HEYFORD - B6

1:100

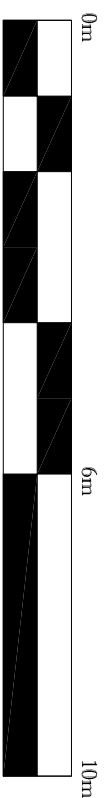

HOUSE TYPE 502 PLANNING DRAWING
5 BED HOUSE - BRICK
PROPOSED PLANS AND ELEVATIONS
1:100 @ A3
HTPD_B6 P502 REV A