


THERE ARE NO EXCEPTIONAL RISKS ASSOCIATED WITH THESE WORKS. REFER TO THE DESIGNERS RISK ASSESSMENT FOR THE FULL ASSESSMENT OF RISKS.

1. CONTRACTORS MUST CHECK ALL DIMENSIONS ON SITE. ONLY FIGURED DIMENSIONS ARE TO BE WORKED FROM. DISCREPANCIES MUST BE REPORTED TO THE ARCHITECT OR ENGINEER BEFORE PROCEEDING. © THIS DRAWING IS COPYRIGHT.
2. REPRODUCED FROM OS SITEMAP © BY PERMISSION OF ORDNANCE SURVEY © ON BEHALF OF THE CONTROLLER OF HER MAJESTY'S STATIONERY OFFICE. © CROWN COPYRIGHT 2008. ALL RIGHTS RESERVED. LICENCE NUMBER 100007126.
3. UNTIL TECHNICAL APPROVAL HAS BEEN OBTAINED FROM THE RELEVANT AUTHORITIES, ALL DRAWINGS ARE ISSUED AS PRELIMINARY AND NOT FOR CONSTRUCTION. SHOULD THE CONTRACTOR COMMENCE SITE WORK PRIOR TO APPROVAL BEING GIVEN IT IS ENTIRELY AT HIS OWN RISK.

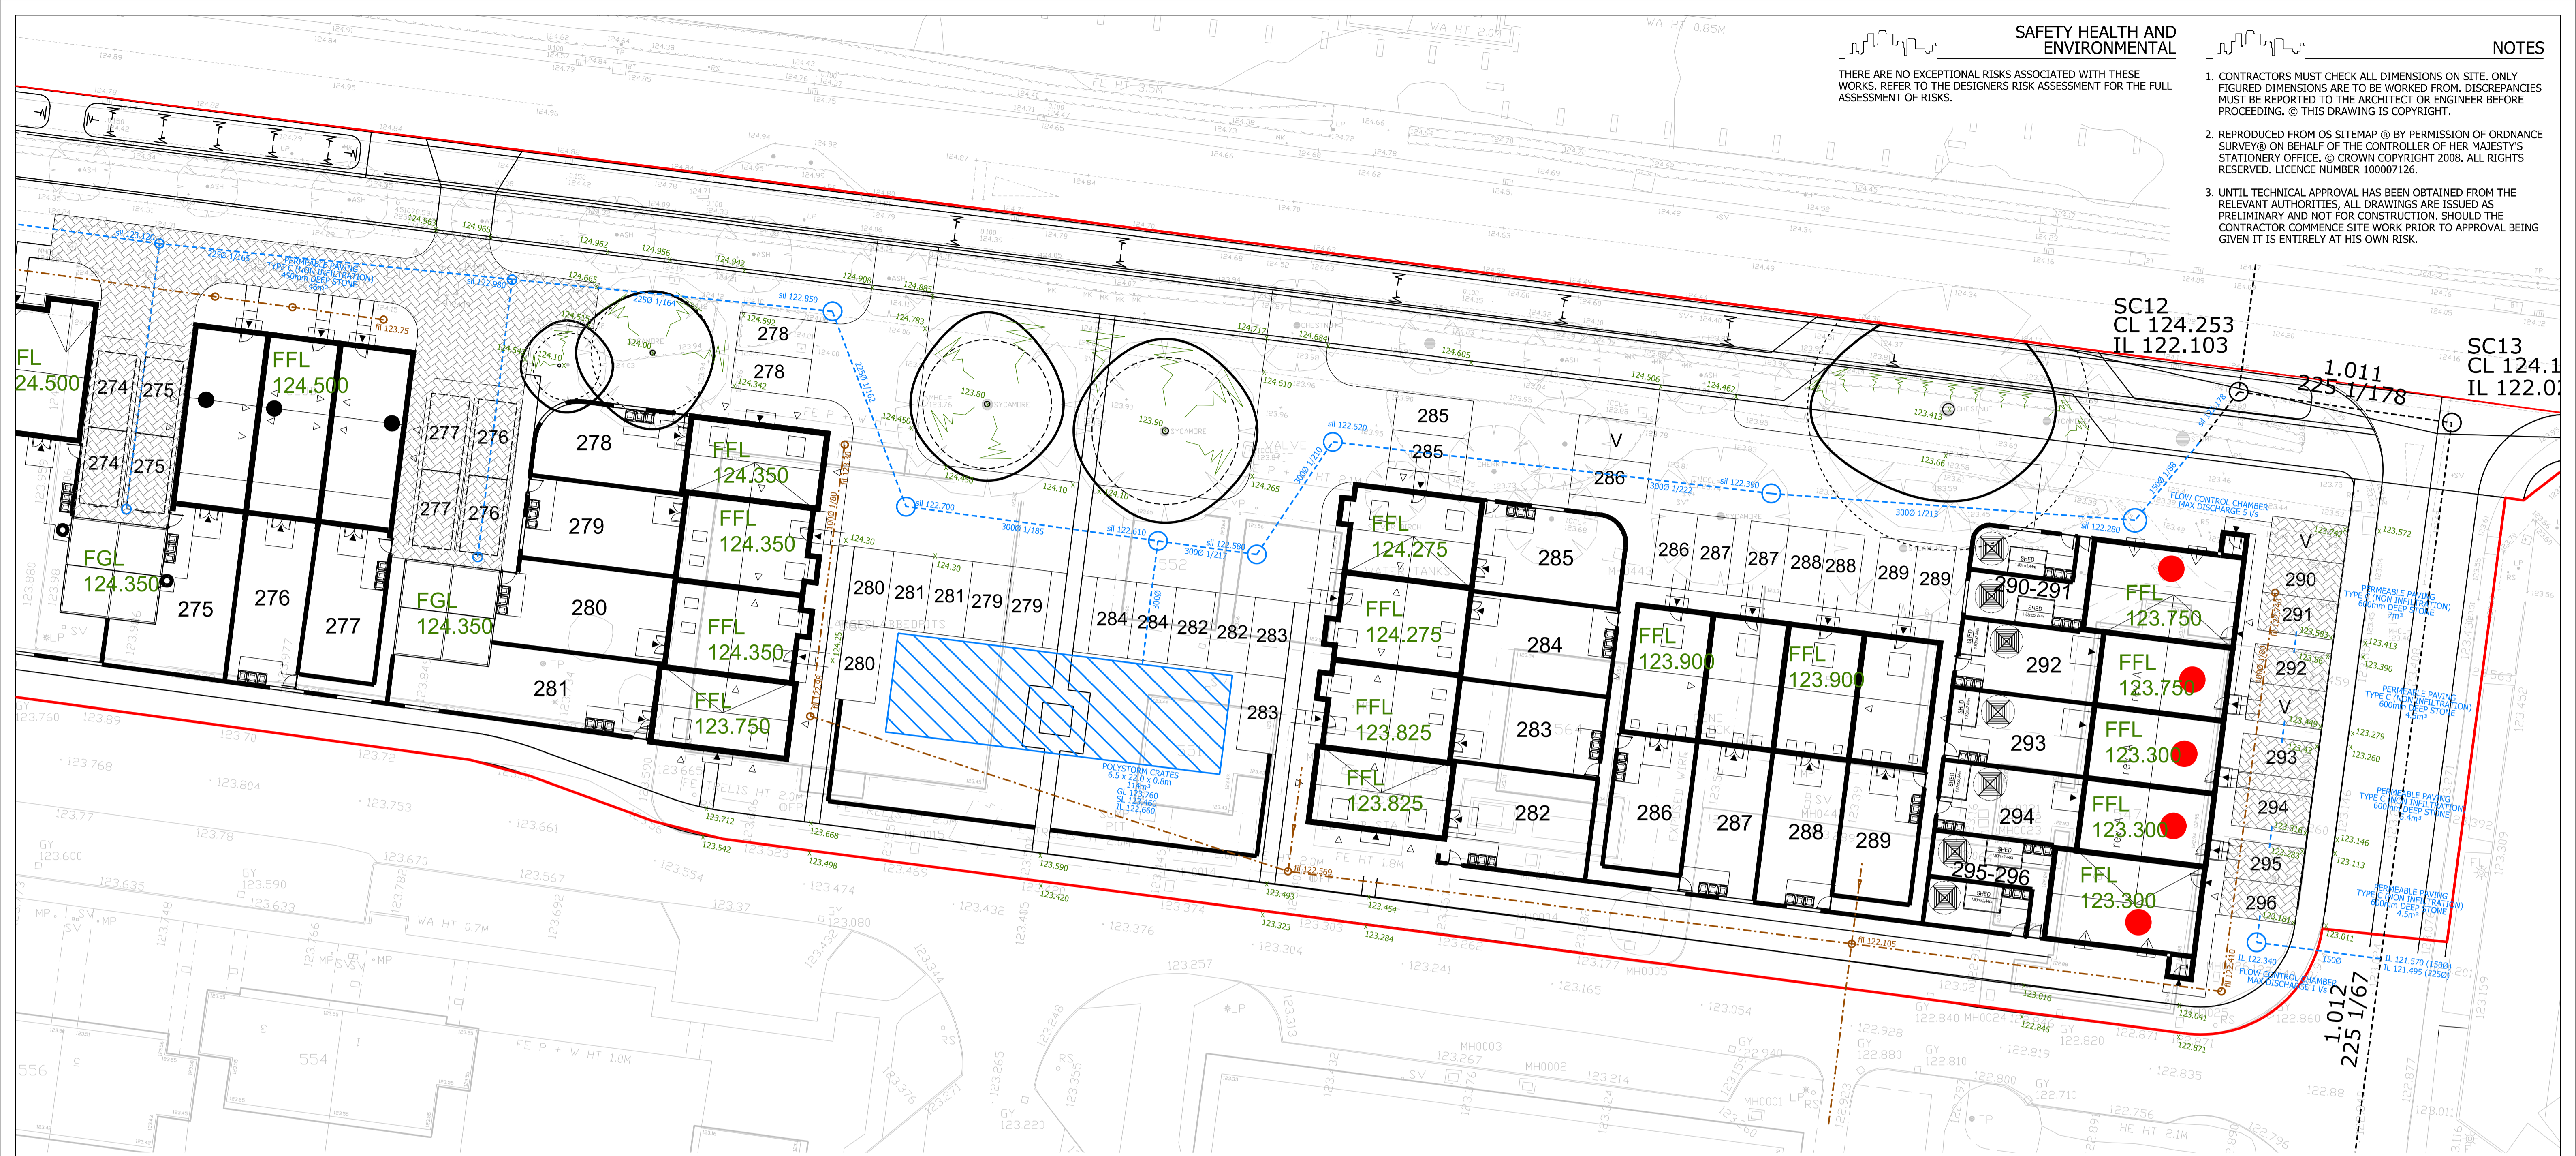

SC12  
CL 124.253  
IL 122.103


SC13  
CL 124.1  
IL 122.0

1.011  
225 1/178


1.012  
225 1/67

SEE INSET

ALL FLOOR LEVELS +/- 450mm

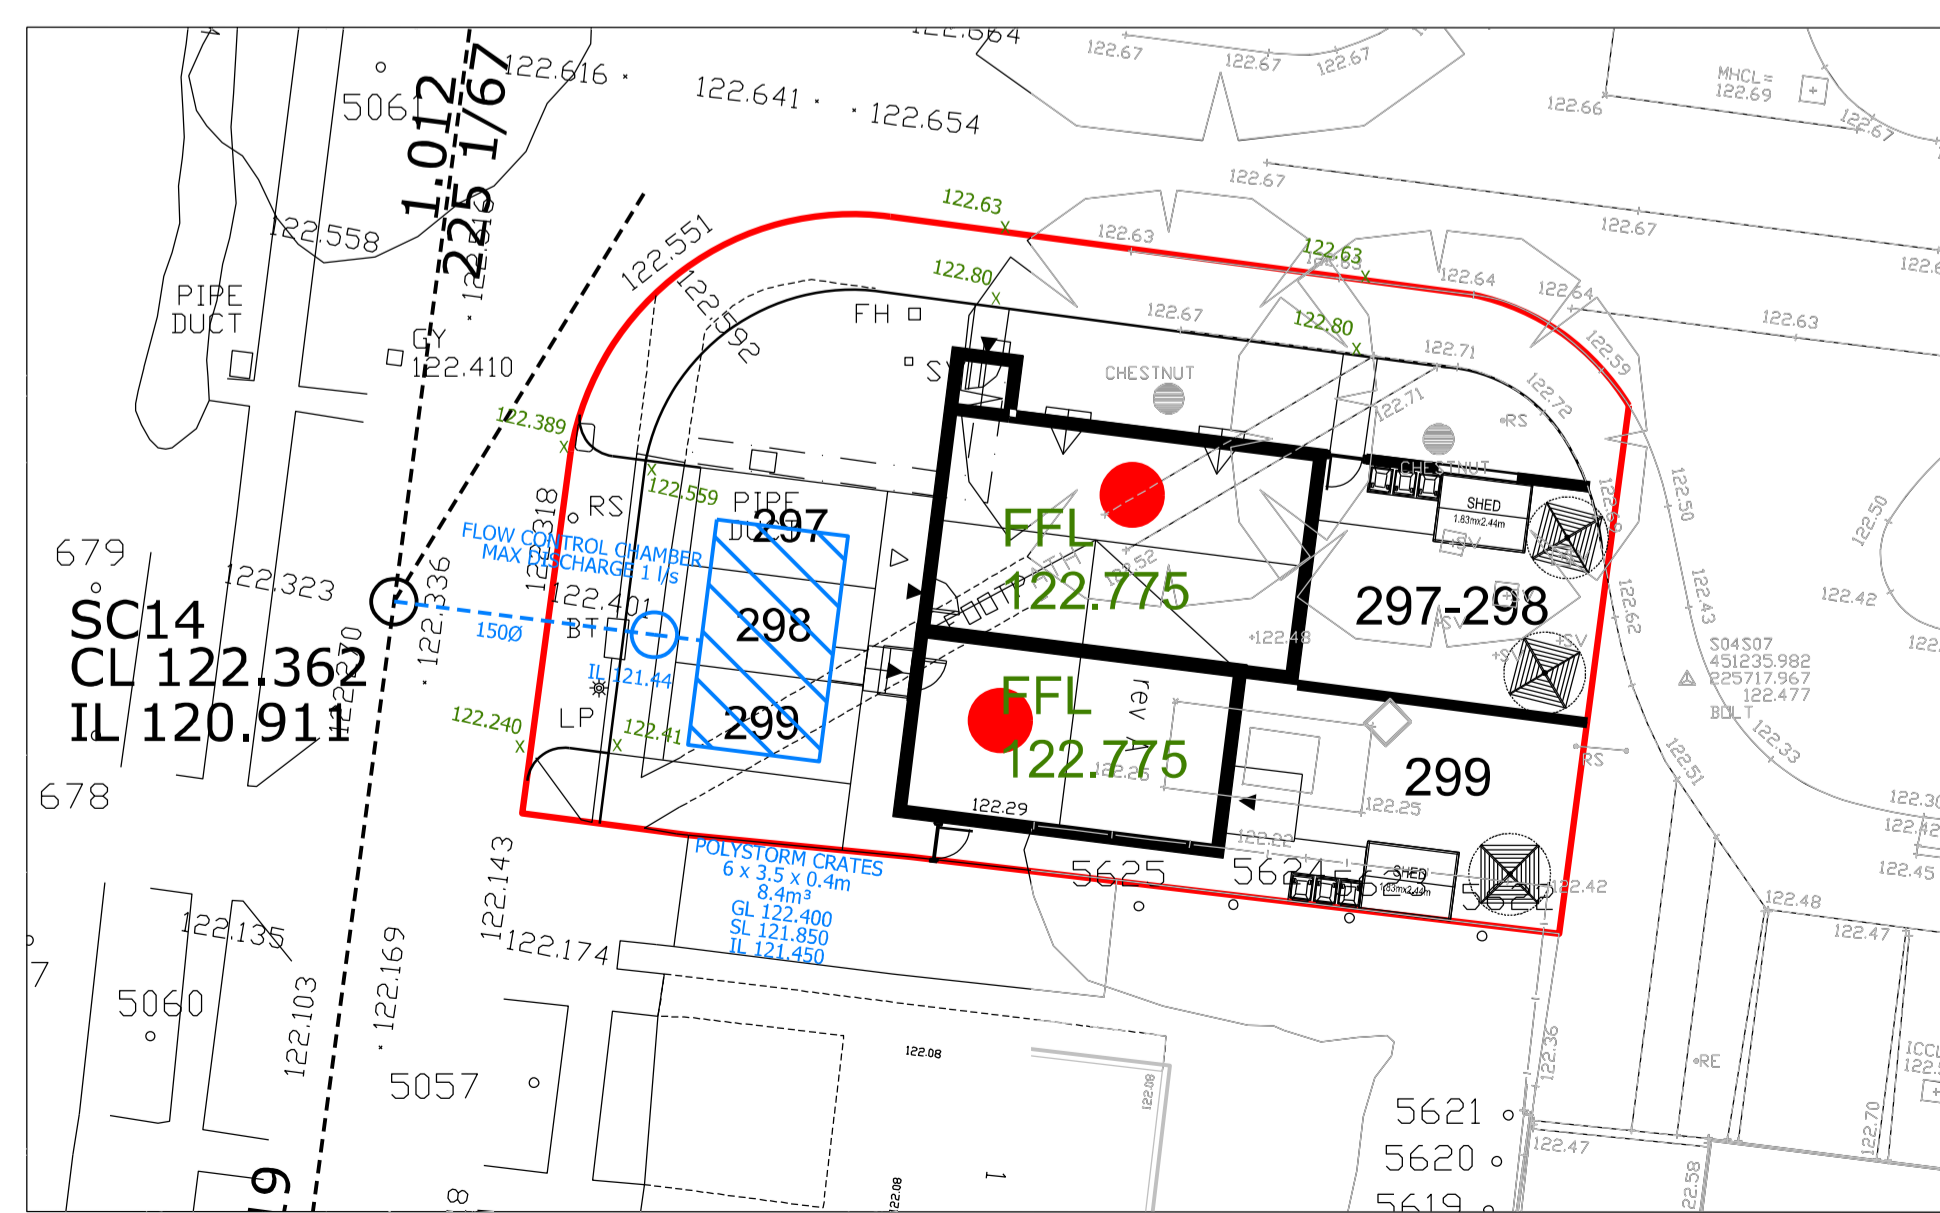

SC14  
CL 122.362  
IL 120.911

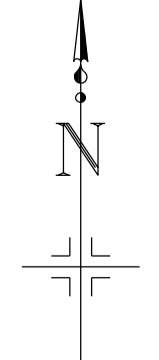

REVISION	DESCRIPTION	DRAWN	CHECKED	DATE
PRELIMINARY	INFORMATION	TENDER	CONSTRUCTION	AS BUILT

**WOODS HARDWICK**  
ARCHITECTS, ENGINEERS AND DEVELOPMENT CONSULTANTS

TITLE: UPPER HEYFORD PARCEL B6  
DETAILS: FINISHED FLOOR LEVELS & DRAINAGE STRATEGY SHEET 2

SCALE: 1:200 @ A1 DATE: JULY 2015 DRAWN: JGF CHK: JGF

Please consider the environment before printing this drawing  
Filepath: F:\Engineer

15-17 GOLDINGTON ROAD BEDFORD MK40 3HX UNITED KINGDOM T: +44 (0)1234 268862 F: +44 (0)1234 353034 MAIL@WOODSHARDWICK.COM WWW.WOODSHARDWICK.COM

HEYF-5-725