



40 deg

FRONT ELEVATION

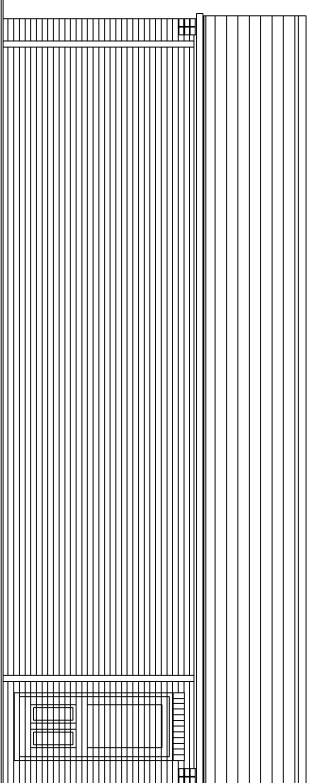



RWP

SIDE ELEVATION

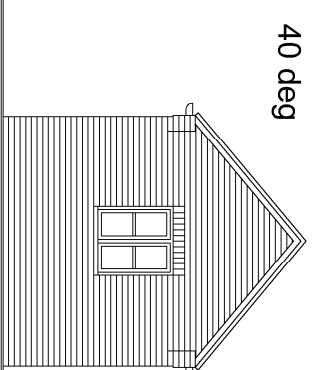

40 deg

REAR ELEVATION

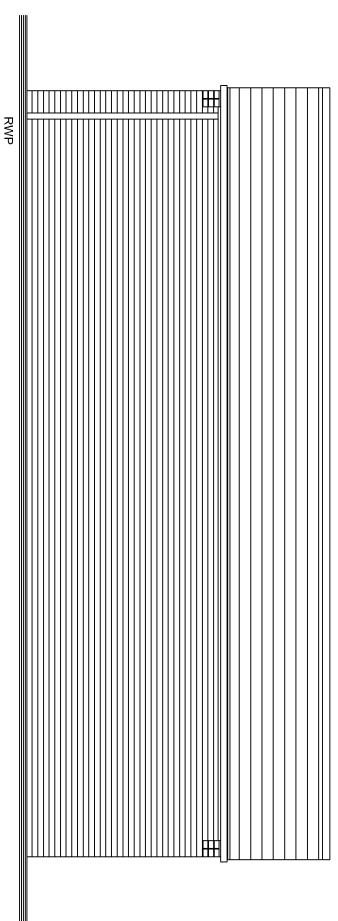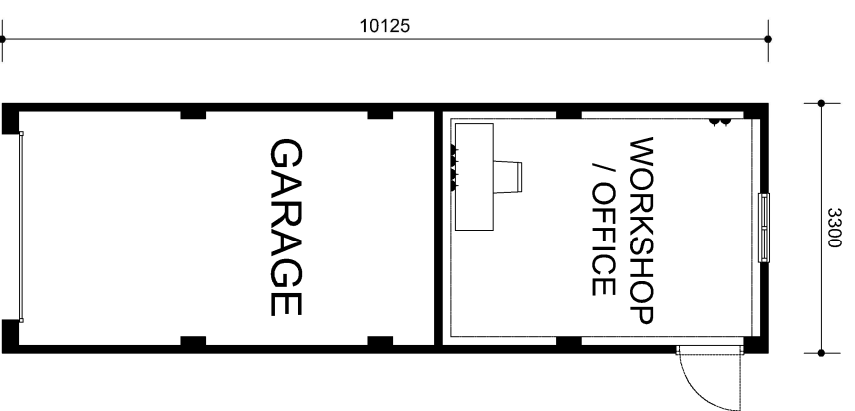

RWP

SIDE ELEVATION

REV C - AUG 16 - WINDOW AND WORKSHOP ADDED TO REAR OF GARAGE  
 REV B - JULY 15 - SIDE ELEVATION ADDED, HEIGHTS CHECKED AND ELEVATIONS SCALED TO MATCH FLOORPLAN  
 REV A - JULY 15 - SCALE CHECKED AND UPDATED

# TANDEM GARAGE - CAMP ROAD

**NOTE:**

- Rain water goods to be Black
- Refer to materials layout for all facing materials
- Refer to Planning layout for door positions
- Rear windows and cill detailing not shown as elevations are not visible to the street scene.

TANDEM GARAGE GABLE PLANNING  
 DRAWING - CAMP ROAD

AGT2-1VT  
 PROPOSED PLANS & ELEVATIONS  
 PLAN & ELEVATIONS 1:100 @ A3  
 HTPD\_AG2-1VT REV C



## UPPER HEYFORD - B6

1:100

