



FRONT ELEVATION

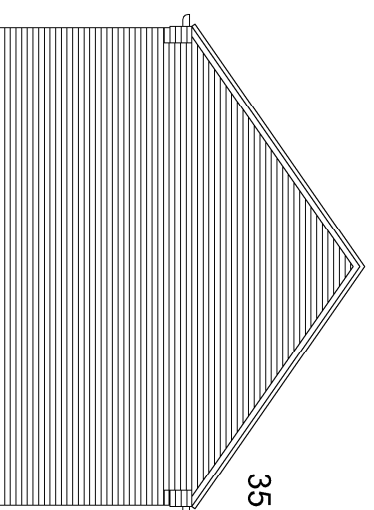


SIDE ELEVATION

35 deg

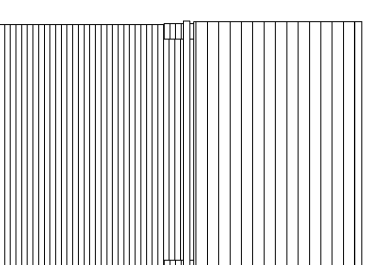

REAR ELEVATION

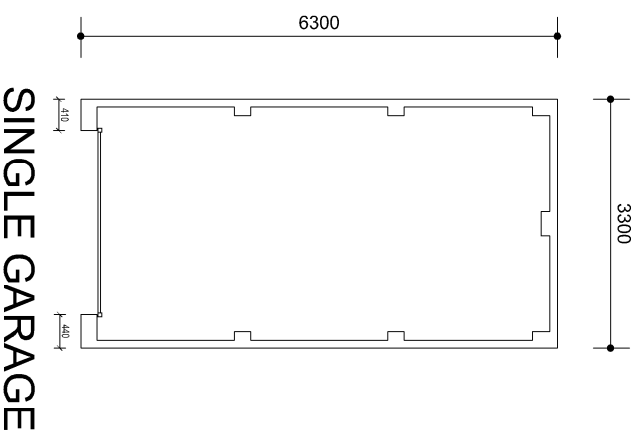

SINGLE GARAGE


SINGLE GARAGE

REV B - JULY 15 - SIDE ELEVATION ADDED, HEIGHTS CHECKED AND ELEVATIONS SCALED TO MATCH FLOORPLAN
 REV A - JULY 15 - SCALE CHECKED AND UPDATED

NOTE:

- Rain water goods to be Black
- Refer to materials layout for all facing materials
- Refer to Planning layout for door positions
- Rear windows and cill detailing not shown as elevations are not visible to the street scene.

SINGLE GARAGE PLANNING DRAWING
 AGS2-1
 PROPOSED PLANS & ELEVATIONS
 PLAN & ELEVATIONS 1:100 @ A3
 HTPD_AG2-1

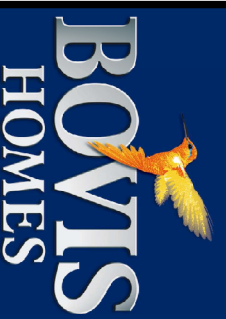

UPPER HEYFORD - B6

1:100

