




FRONT ELEVATION

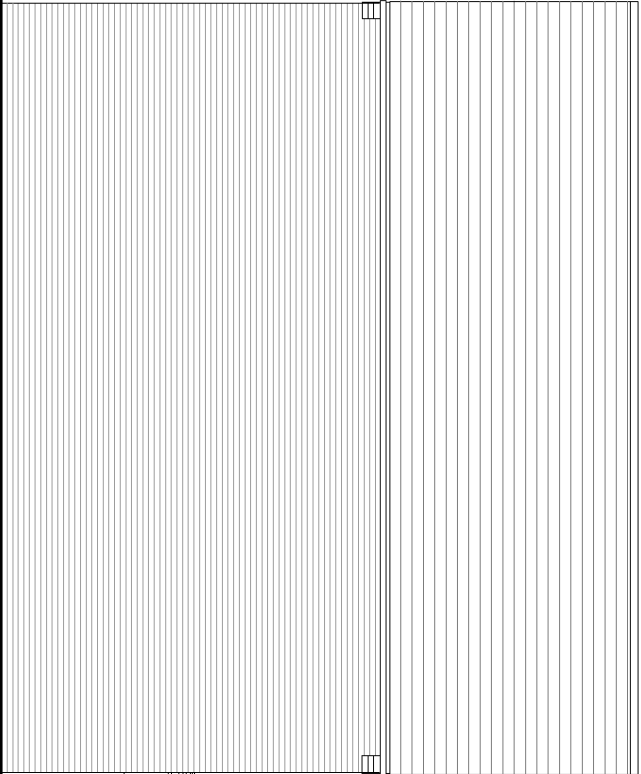


REAR ELEVATION

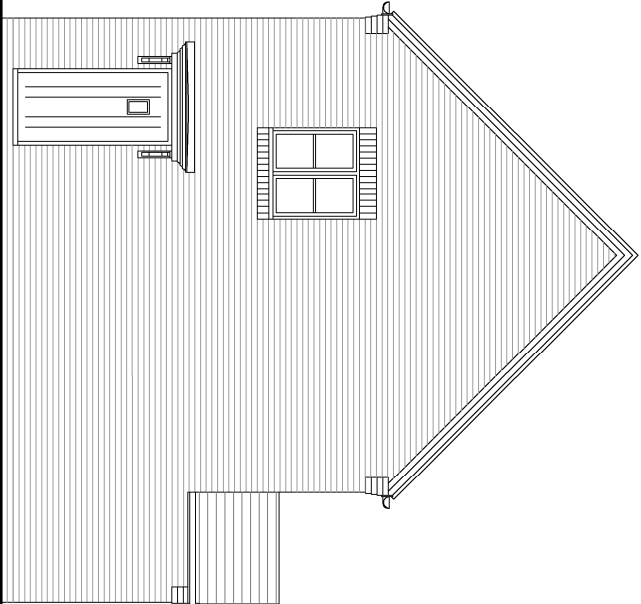


SIDE ELEVATION

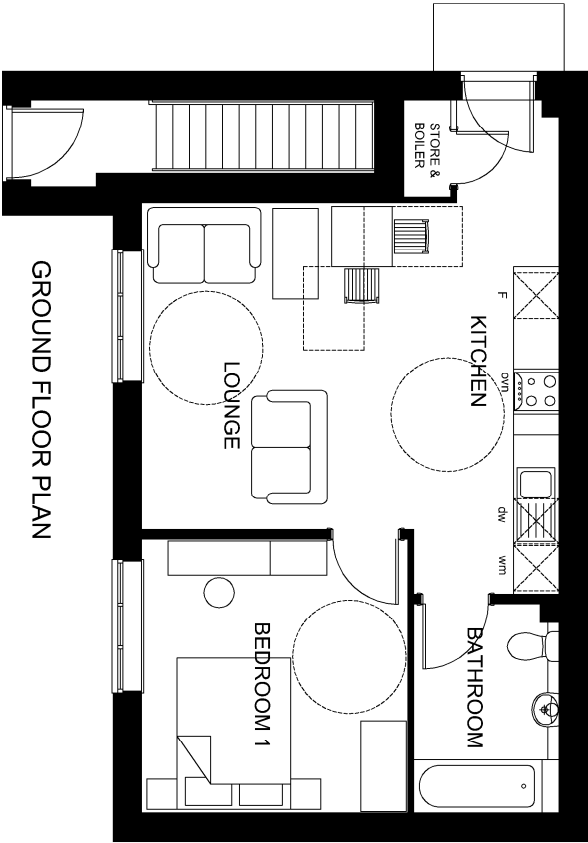

GROUND FLOOR PLAN

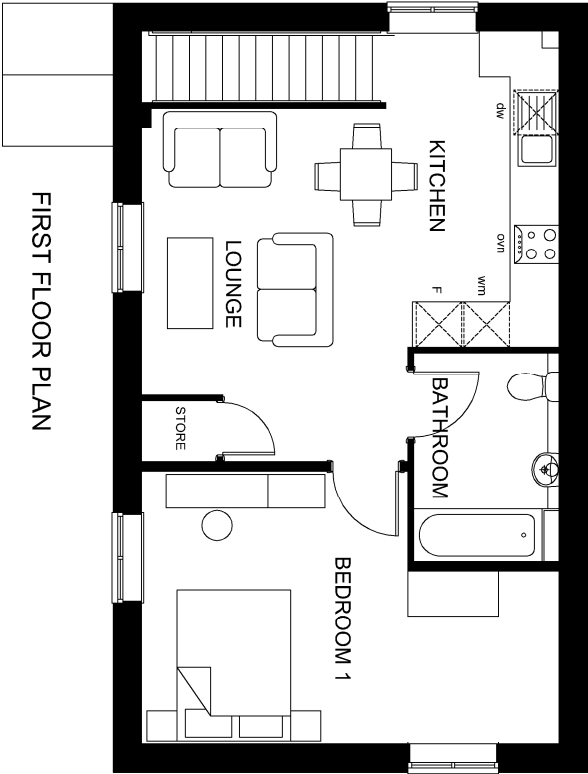

FIRST FLOOR PLAN

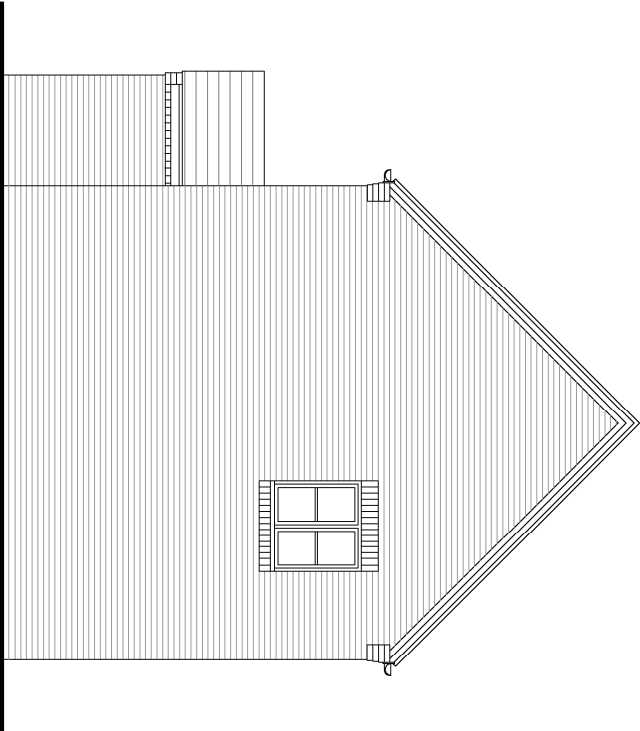

SIDE ELEVATION

REV C - AUG 16 - DORMER WINDOWS OMITTED AND
EAVES/ROOF RAISED. WINDOWS & ROOF LIGHTS
OMITTED FROM REAR ELEVATION. WINDOWS ADDED TO
SIDE ELEVATIONS
REV B - JULY 15 - HEIGHTS OF SIDE ELEVATIONS REVISED
REV A - JULY 15 - SCALE CHECKED AND UPDATED

H: 294, 295, 296, 297

AS: 170, 299

NOTE:

- Rain water goods to be Black
- Gas meter boxes to be in ground
- Electric meter boxes to be finished to match facing material
- Refer to materials layout for all facing materials
- Refer to Planning layout for Chimney positions
- Rear windows and cill detailing not shown as elevations are not visible to the street scene.

PLANNING DRAWING
1 BED MAISONETTE - BRICK
PROPOSED PLANS & ELEVATIONS

1:100 @ A3
HTPD_B6 SF05 REV C



UPPER HEYFORD - B6

1:100

