



REV C - AUG 16 - EAVES LOWERED AND EAVES
 DETAIL CHANGED
 REV B - JULY 15 - ELEVATIONS UPDATED
 REV A - JULY 15 - SCALE CHECKED AND UPDATED

AS: 283

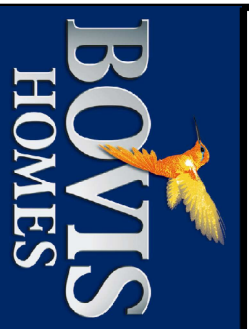

UPPER HEYFORD - B6

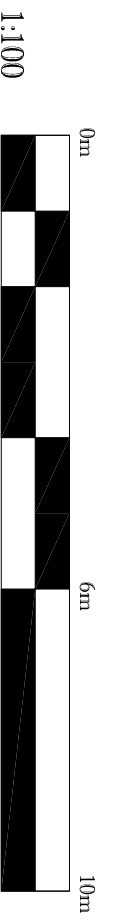

1:100

NOTE:

- Rain water goods to be Black
- Gas meter boxes to be in ground
- Electric meter boxes to be finished to match facing material
- Refer to materials layout for all facing materials
- Refer to Planning layout for Chimney positions
- Rear windows and cill detailing not shown as elevations are not visible to the street scene.

PLANNING DRAWING
3 BED COTTAGE - BRICK
PROPOSED PLANS & ELEVATIONS
 1:100 @ A3
 HTTPD_B6 S344 REV C