


UPPER HEYFORD - B6

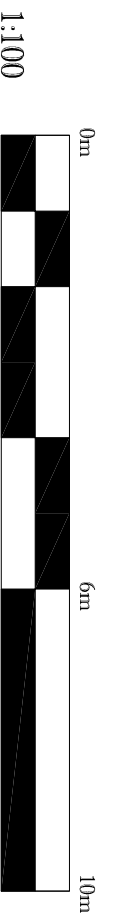

NOTE:

- Rain water goods to be Black
- Gas meter boxes to be in ground
- Electric meter boxes to be finished to match facing material
- Refer to materials layout for all facing materials
- Refer to Planning layout for Chimney positions
- Rear windows and cill detailing not shown as elevations are not visible to the street scene.

**PLANNING DRAWING
3 BED COTTAGE - RENDER
PROPOSED PLANS & ELEVATIONS
1:100 @ A3
HTPPD_B6 S344 RENDER REV C**

REV C - AUG 16 - EAVES LOWERED AND EAVES
DETAIL CHANGED, RENDER ADDED
REV B - JULY 15 - ELEVATIONS UPDATED
REV A - JULY 15 - SCALE CHECKED AND UPDATED

AS: 291