



FRONT ELEVATION

SIDE ELEVATION


SIDE ELEVATION

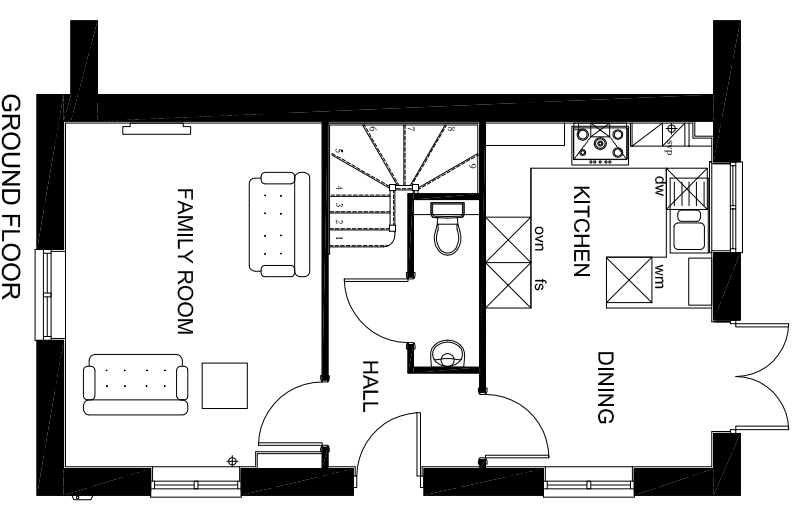

GROUND FLOOR

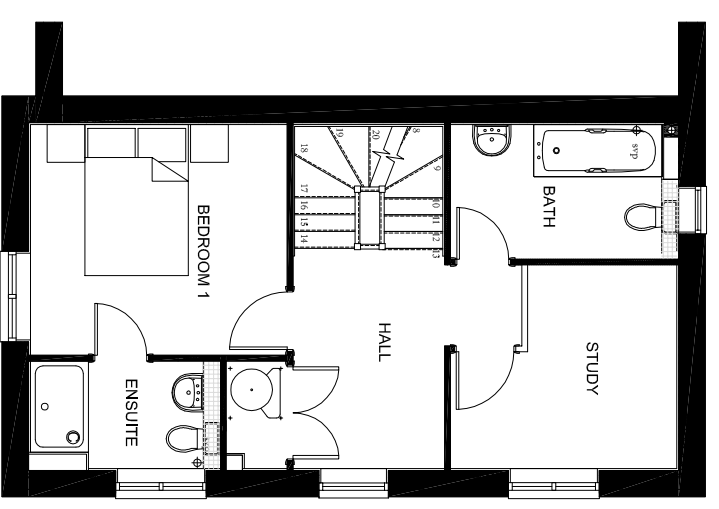

FIRST FLOOR

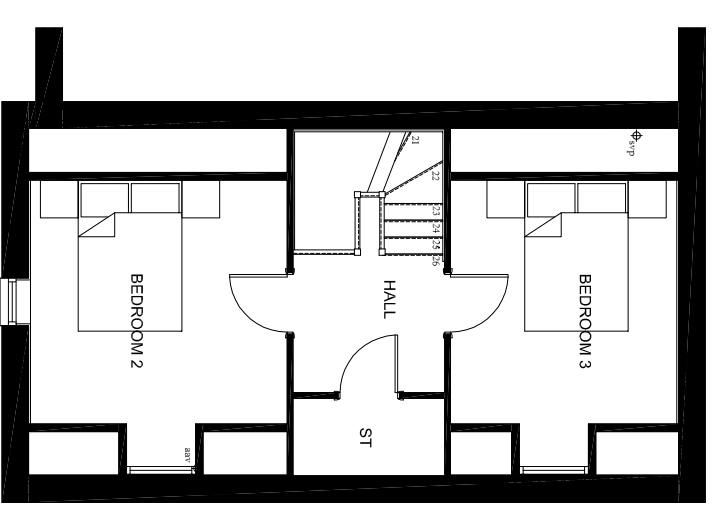


SECOND FLOOR


H: 290

REV C - AUG 16 - EAVES LOWERED AND EAVES DETAIL CHANGED. RENDER ADDED AND CT ADDED TO HOUSETYPE CODE  
 REV B - JULY 15 - DRAWING TITLE REVISED  
 REV A - JULY 15 - SCALE CHECKED AND UPDATED

# UPPER HEYFORD - B6

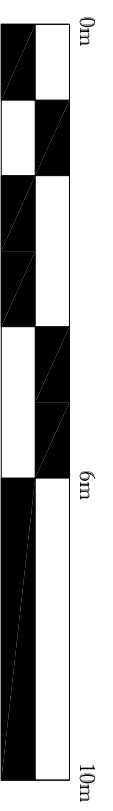

1:100

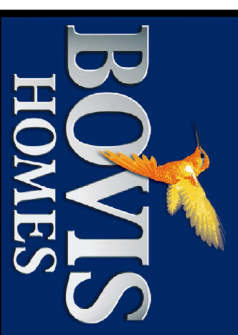

**NOTE:**

- Rain water goods to be Black
- Gas meter boxes to be in ground
- Electric meter boxes to be finished to match facing material
- Refer to materials layout for all facing materials
- Refer to Planning layout for Chimney positions
- Rear windows and cill detailing not shown as elevations are not visible to the street scene.

PLANNING DRAWING  
 3 BED HOUSE - RENDER  
 PROPOSED PLANS & ELEVATIONS  
 1:100 @ A3  
 HTPD\_B6 S344CT RENDER