





FRONT ELEVATION

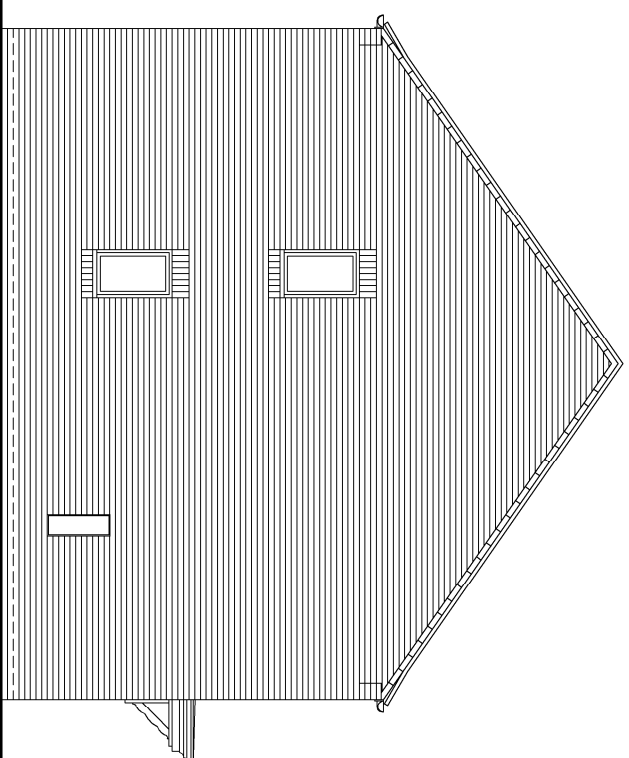

SIDE ELEVATION

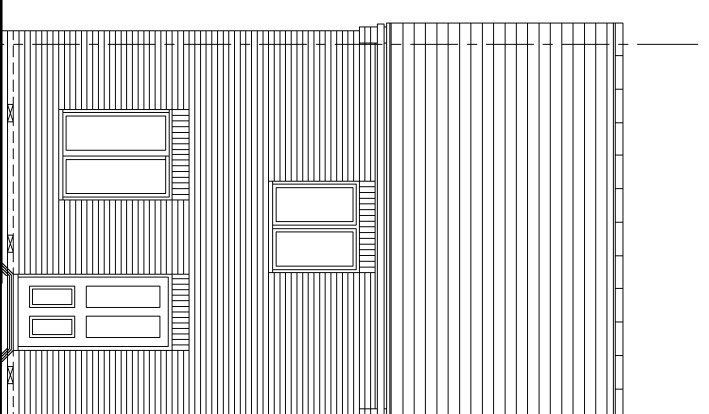

REAR ELEVATION

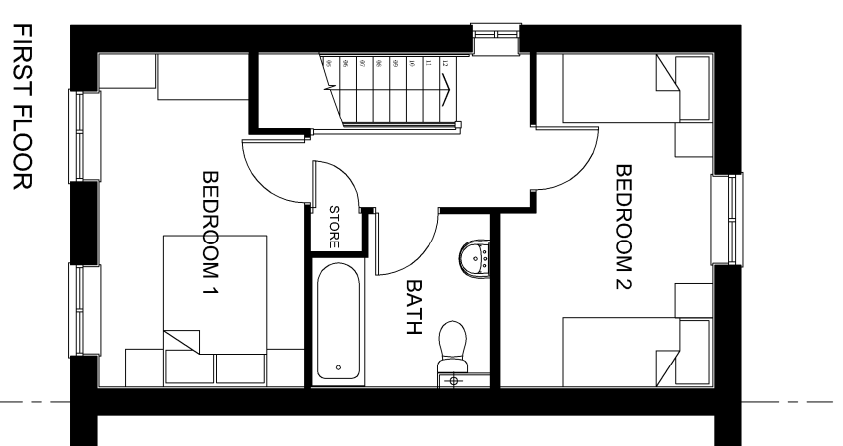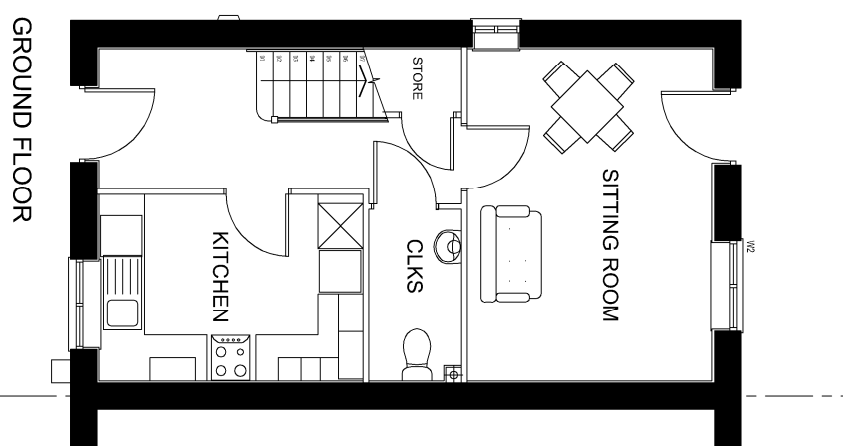



REV B - JULY 15 - HEIGHTS AND WINDOW POSITION REVISED
 REV A - JULY 15 - SCALE CHECKED AND UPDATED

H: 171, 172, 175, 293
 AS: 173, 174, 176, 177,
 178, 292, 298

NOTE:

- Rain water goods to be Black
- Gas meter boxes to be in ground
- Electric meter boxes to be finished to match facing material
- Refer to materials layout for all facing materials
- Refer to Planning layout for Chimney positions
- Rear windows and cill detailing not shown as elevations are not visible to the street scene.

UPPER HEYFORD - B6

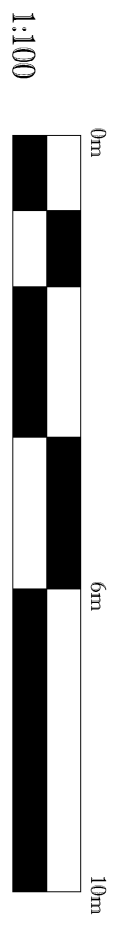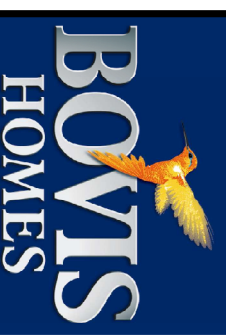

HOUSE TYPE S2 PLANNING DRAWING
 2 BED HOUSE - BRICK
 PROPOSED PLANS & ELEVATIONS
 1:100 @ A3
 HTPD_B6 S241 REV B