



FRONT ELEVATION

SIDE ELEVATION


REAR ELEVATION

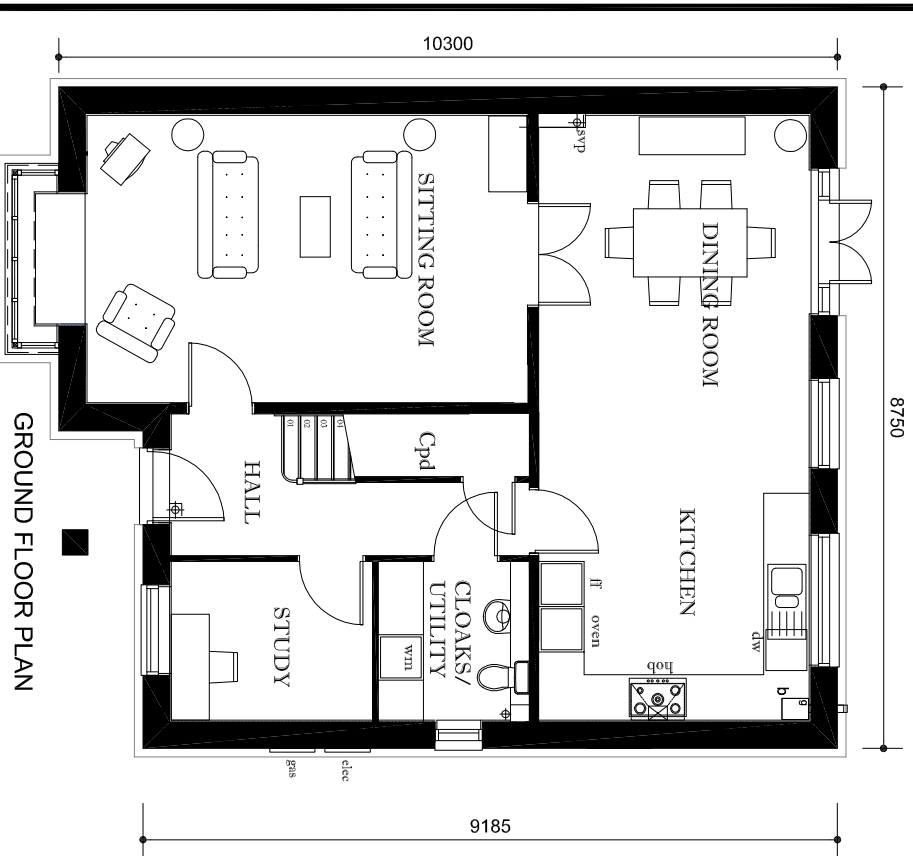


GROUND FLOOR PLAN

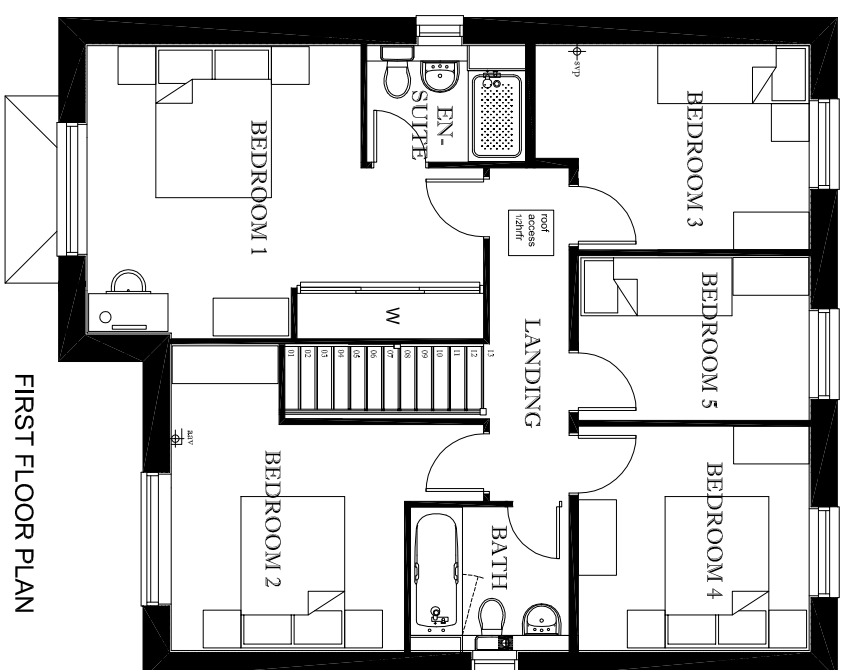

FIRST FLOOR PLAN

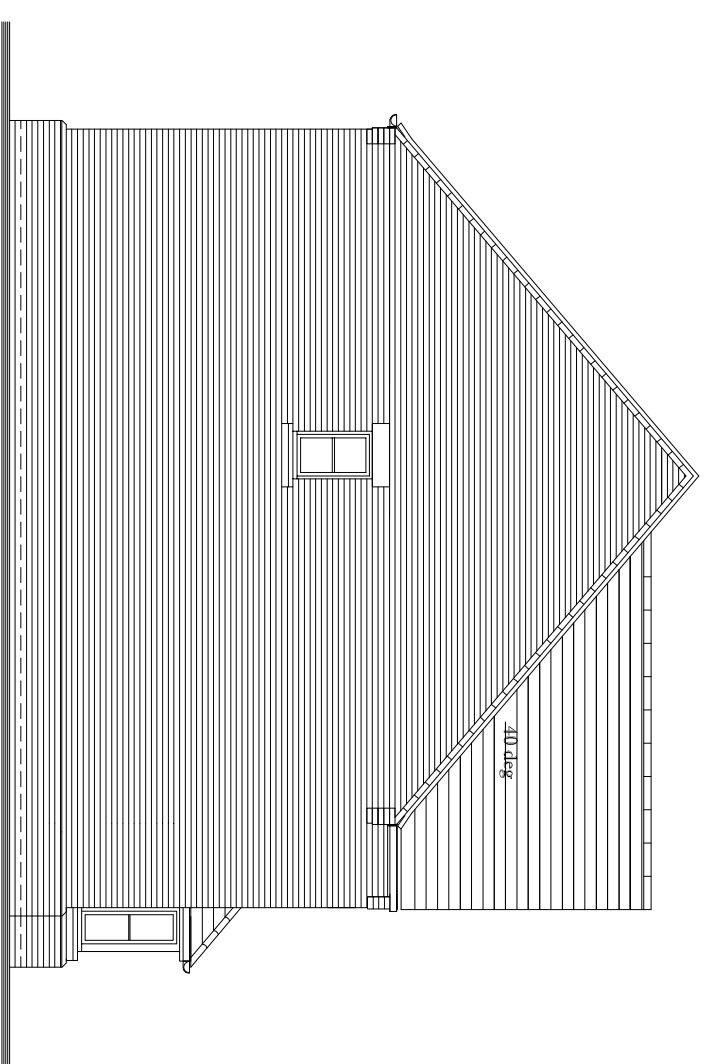


SIDE ELEVATION

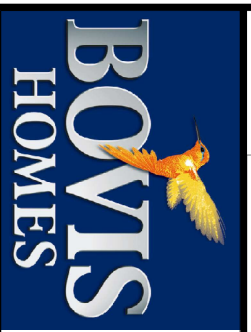

UPPER HEYFORD - B6

1:100

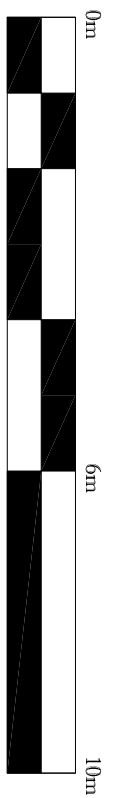

- NOTE:
- Rain water goods to be Black
 - Gas meter boxes to be in ground
 - Electric meter boxes to be finished to match facing material
 - Refer to materials layout for all facing materials
 - Refer to Planning layout for Chimney positions
 - Rear windows and gill detailing not shown as elevations are not visible to the street scene.

HOUSE TYPE P508 PLANNING DRAWING
 5 BED HOUSE - BRICK
 PROPOSED PLANS AND ELEVATIONS
 1:100 @ A3
 HTPD_B6 P508

A: 274
 H: 272