



GROUND FLOOR

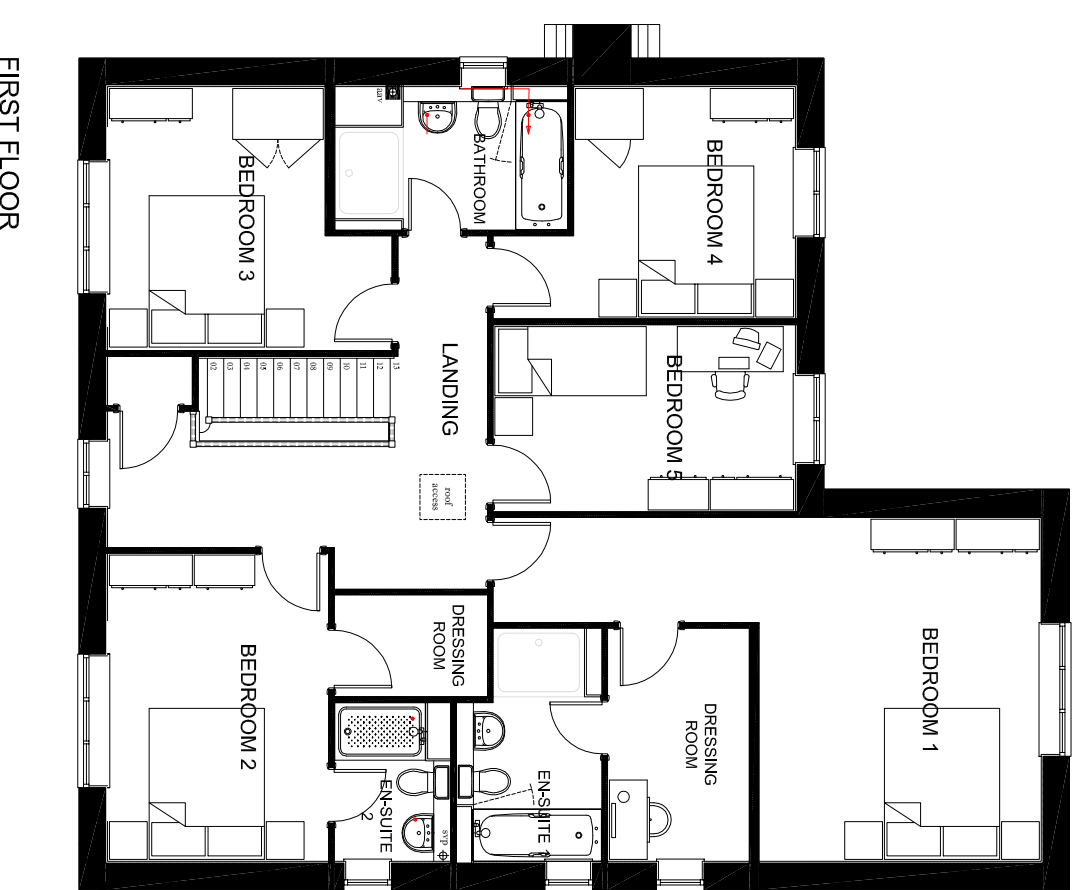


FIRST FLOOR

H: 273

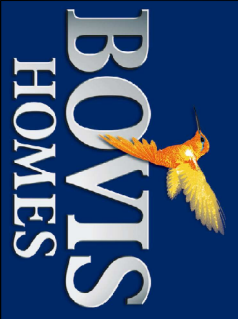

# UPPER HEYFORD - B6

1:100

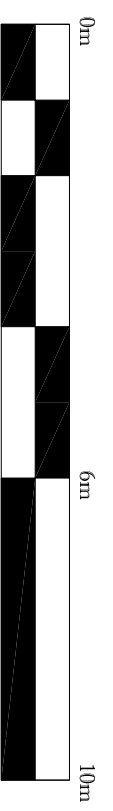

**NOTE:**  
 - Rain water goods to be Black  
 - Gas meter boxes to be in ground  
 - Electric meter boxes to be finished to match facing material  
 - Refer to materials layout for all facing materials  
 - Refer to Planning layout for Chimney positions  
 - Rear windows and gill detailing not shown as elevations are not visible to the street scene.

HOUSE TYPE 506 PLANNING DRAWING  
 5 BED HOUSE - BRICK  
 PROPOSED PLANS  
 1:100 @ A3  
 HTPD\_B6 P507