



FRONT ELEVATION

EOT ELEVATION (A)


REAR ELEVATION

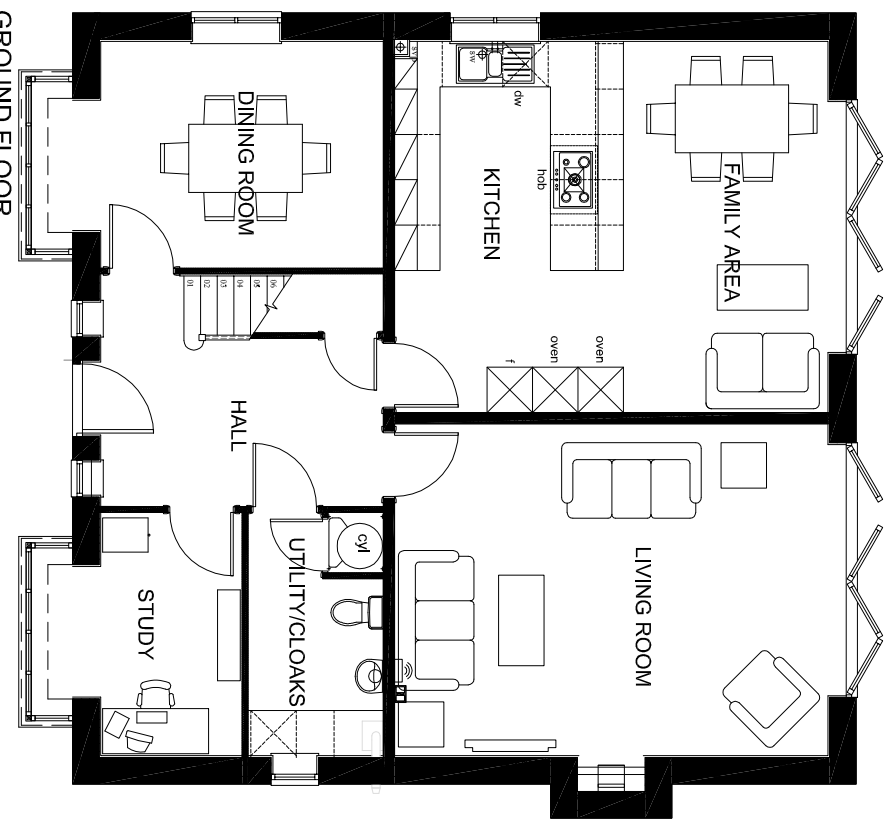

GROUND FLOOR

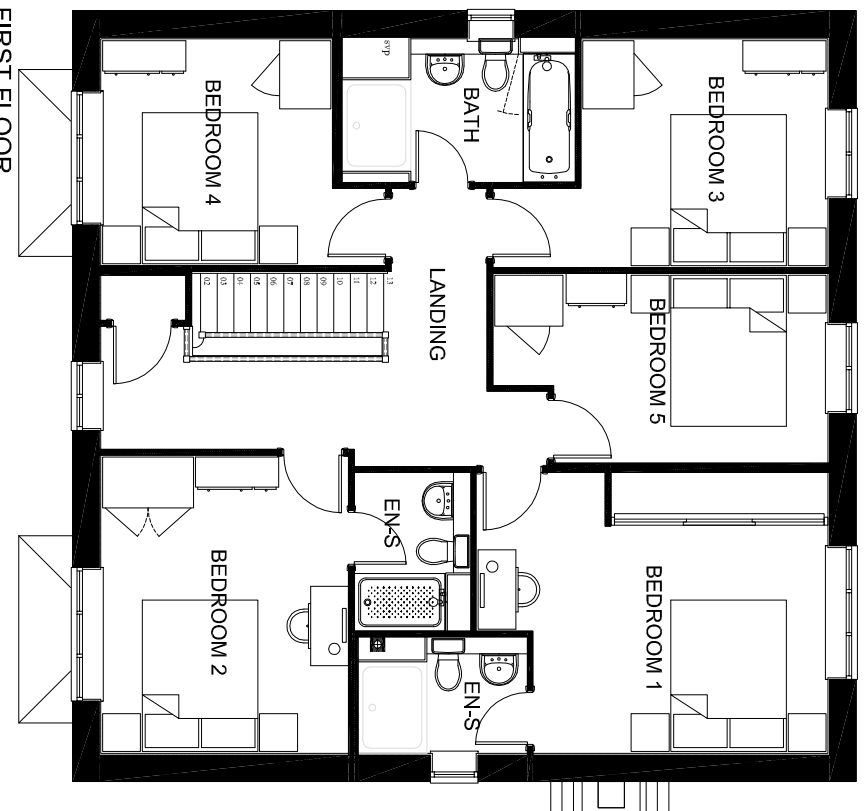


FIRST FLOOR

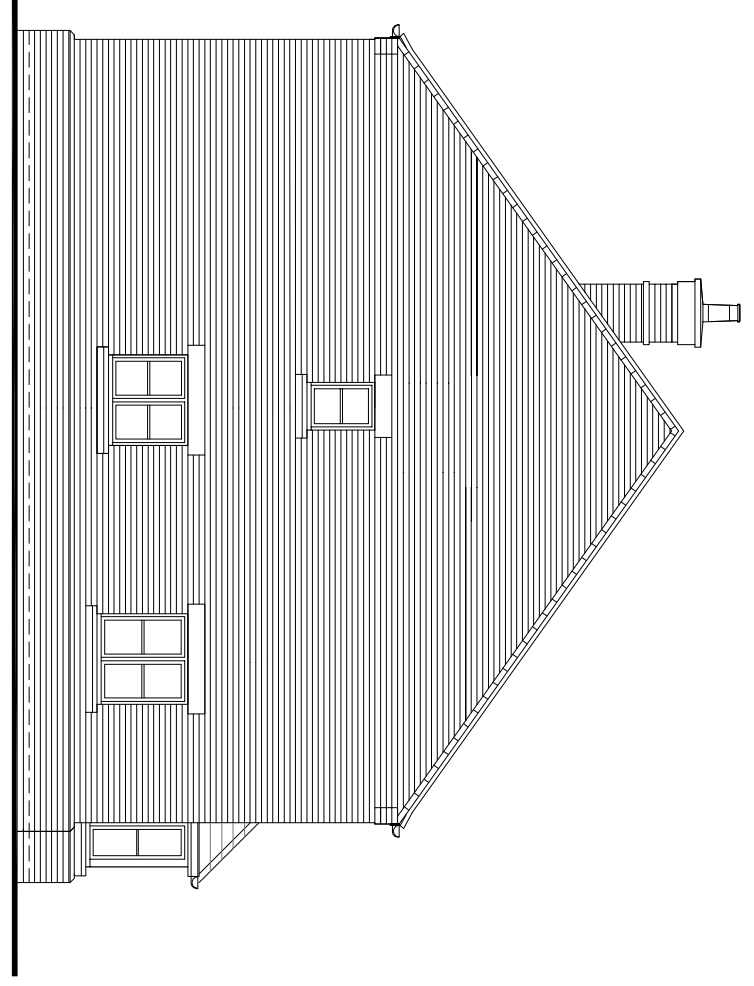

EOT ELEVATION (A)


REV B - AUG'15 - PLOT 273 REMOVED FROM LIST
 REV A - JULY 15 - SCALE CHECKED AND UPDATED

AS: 271

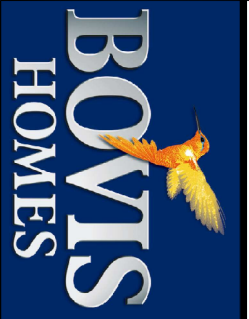

UPPER HEYFORD - B6

1:100

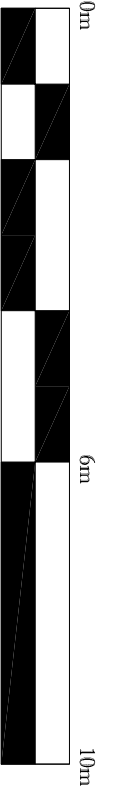

- NOTE:
- Rain water goods to be Black
 - Gas meter boxes to be in ground
 - Electric meter boxes to be finished to match facing material
 - Refer to materials layout for all facing materials
 - Refer to Planning layout for Chimney positions
 - Rear windows and cill detailing not shown as elevations are not visible to the street scene.

HOUSE TYPE 506 PLANNING DRAWING
 5 BED HOUSE - BRICK
 PROPOSED PLANS & ELEVATIONS
 1:100 @ A3
 HTPD_B6 P506 REV B