




FRONT ELEVATION

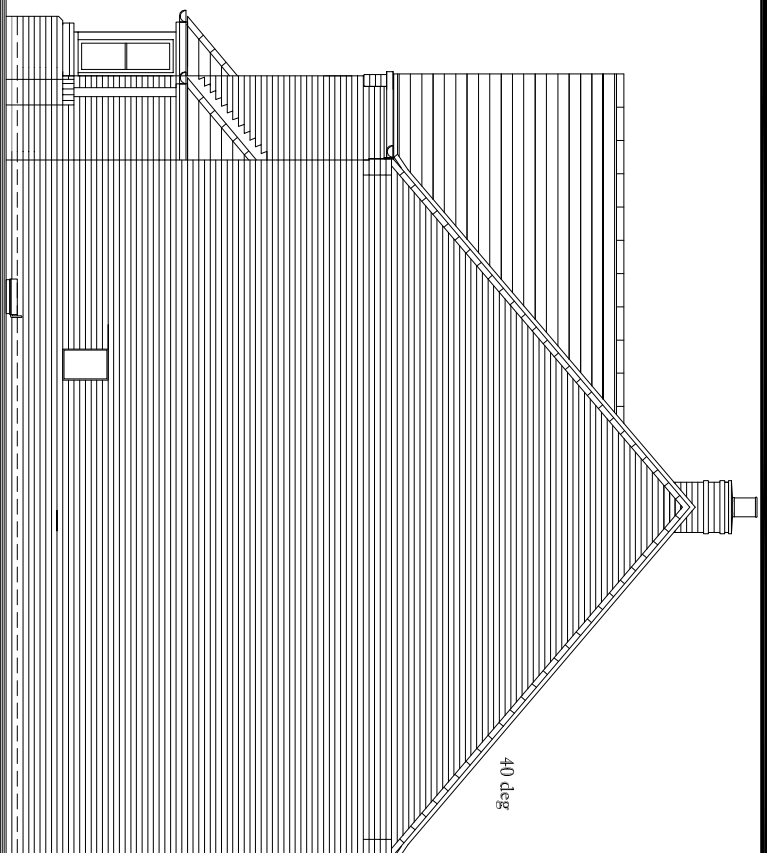


SIDE ELEVATION

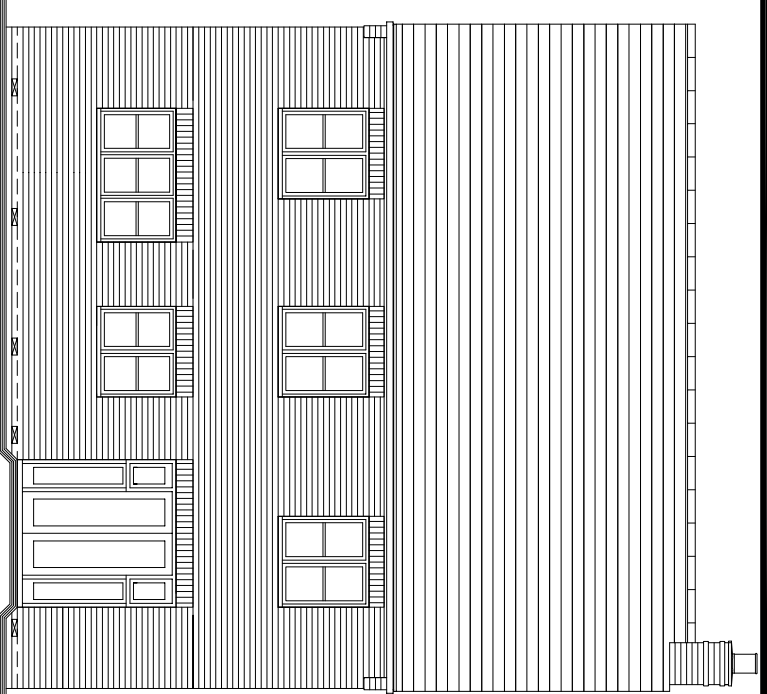


REAR ELEVATION

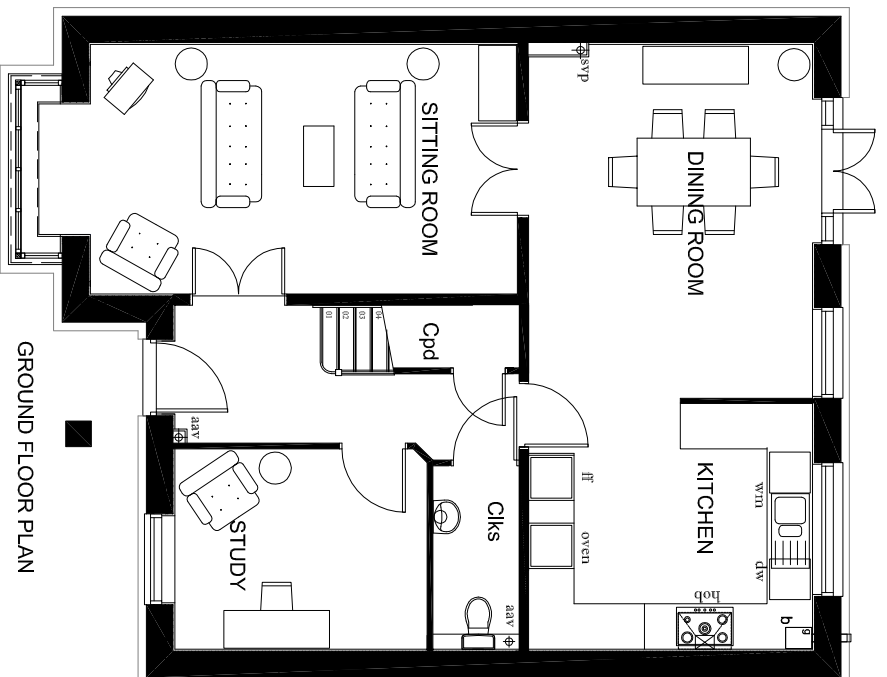

GROUND FLOOR PLAN

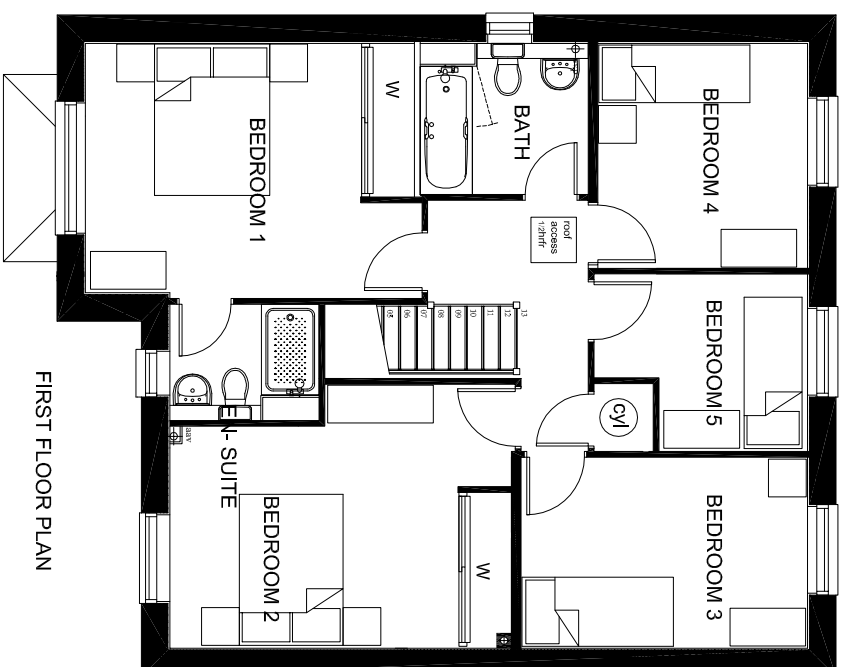

FIRST FLOOR PLAN

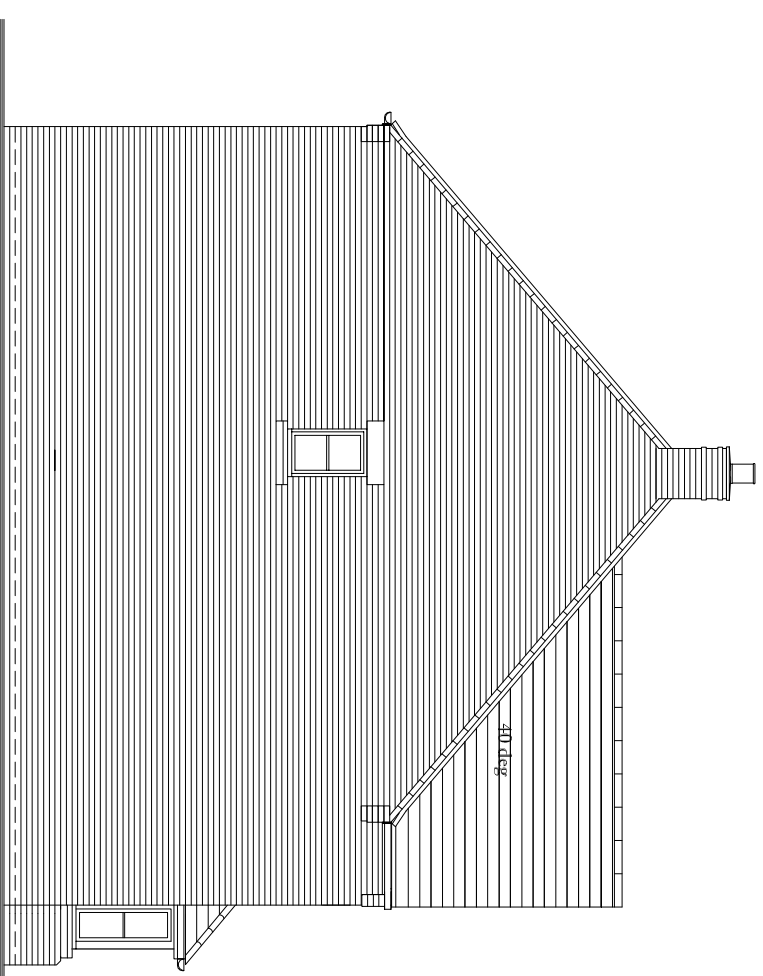


SIDE ELEVATION

A: 169

Rev B: Plinth omitted. 09/16 cw



UPPER HEYFORD - B6

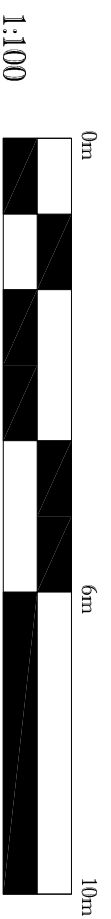

1:100

NOTE:

- Rain water goods to be Black
- Gas meter boxes to be in ground
- Electric meter boxes to be finished to match facing material
- Refer to materials layout for all facing materials
- Refer to Planning layout for Chimney positions
- Rear windows and cill detailing not shown as elevations are not visible to the street scene.

HOUSE TYPE 525 PLANNING DRAWING
 5 BED HOUSE - BRICK
 PROPOSED PLANS AND ELEVATIONS
 1:100 @ A3
 HTPD_B6 C525A REV B