




FRONT ELEVATION

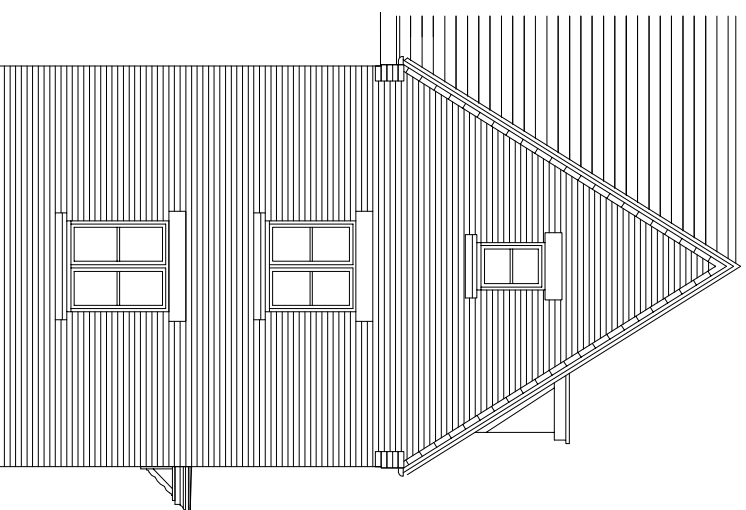


SIDE ELEVATION

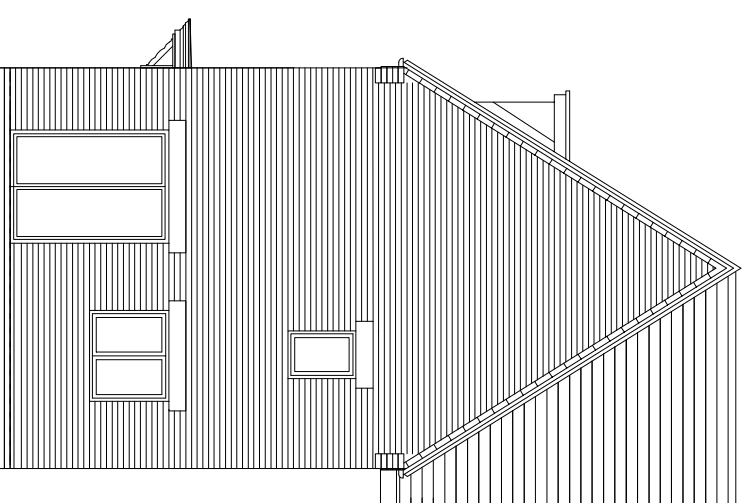


SIDE ELEVATION

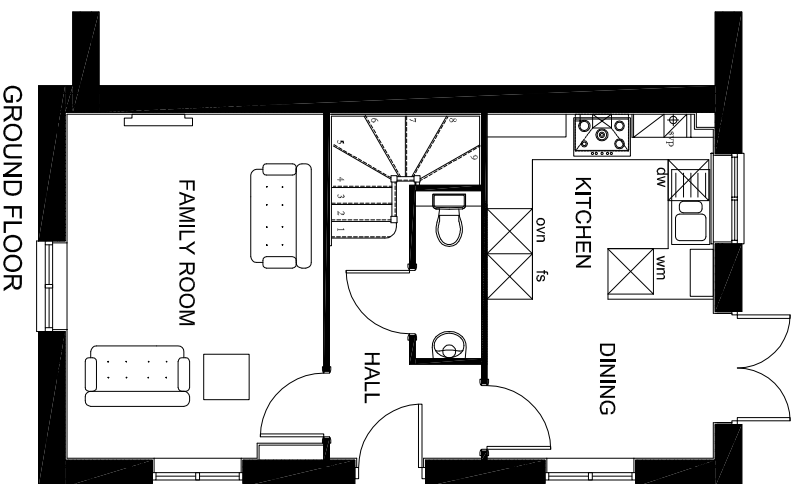

GROUND FLOOR

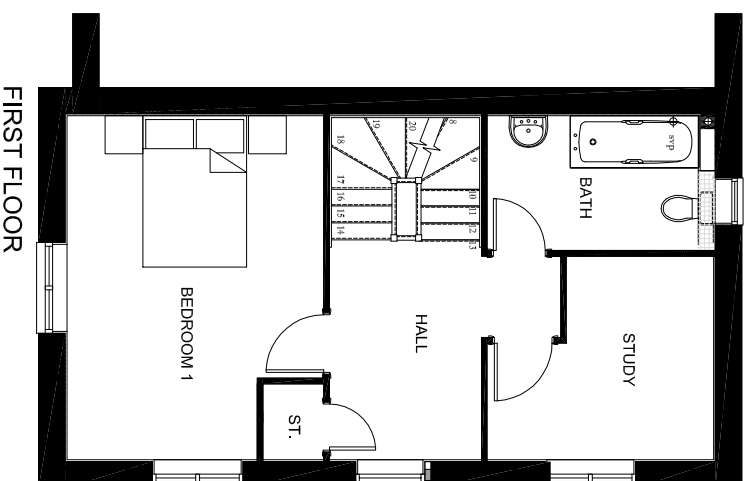


FIRST FLOOR

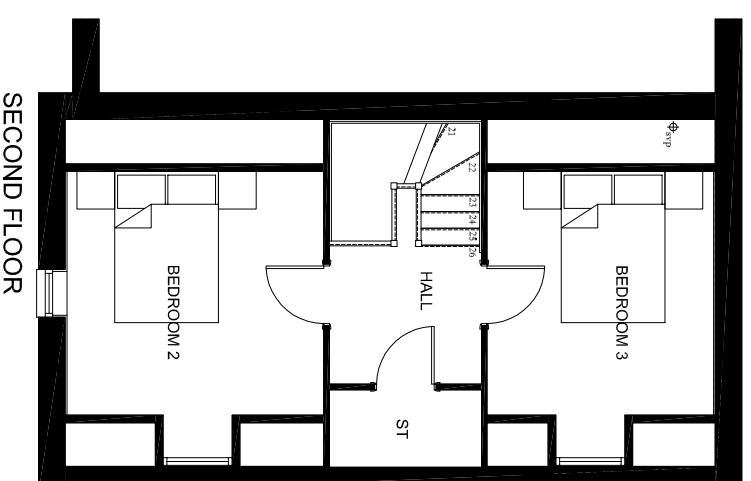

SECOND FLOOR


REV C - AUG 16 - EAVES LOWERED AND EAVES DETAIL CHANGED. HOUSETYPE CODE CHANGED TO S344CT
 REV B - JULY 15 - DRAWING TITLE REVISED
 REV A - JULY 15 - SCALE CHECKED AND UPDATED

H: 281
 AS: 282

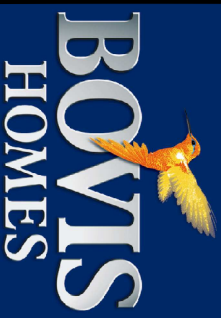

UPPER HEYFORD - B6

1:100

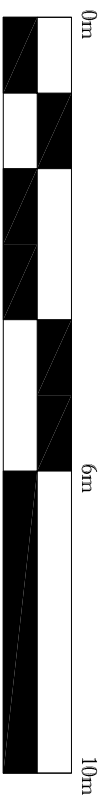

NOTE:

- Rain water goods to be Black
- Gas meter boxes to be in ground
- Electric meter boxes to be finished to match facing material
- Refer to materials layout for all facing materials
- Refer to Planning layout for Chimney positions
- Rear windows and cill detailing not shown as elevations are not visible to the street scene.

PLANNING DRAWING
 3 BED HOUSE - BRICK
 PROPOSED PLANS & ELEVATIONS
 1:100 @ A3
 HTPD_B6 S344CT REV C