


Existing trees to be retained




PROPOSED FEATHERED TREE, INCLUDING STAKE AND TIE. SEE SPECIFICATION NOTES A1, B2-3, B5-6, C1-6, D1-2 AND E1.



HEDGE PLANTING, INCLUDING SHEET/BARK M
(ACCORDING TO SPECIFICATION), REFER TO
SCHEDULES ON PLAN AND THE SCHEDULE O
QUANTITIES. SEE SPECIFICATION NOTES A1-5
B1-3, B6, C1-3, D1-2 AND E1. SUPPLY SH
MULCH ONLY WHERE SPECIFICATION/DETAIL
SHOWN ON THE PLAN.

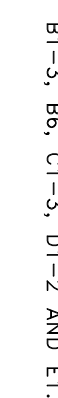



COTSWOLD CHIPPINGS (20mm DIA.) TO A DEPTH OF 75mm OVER GEOTEXTILE MEMBRANE UNDERLAY TO BE COMPLETED BY LANDSCAPE CONTRACTOR.

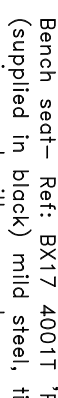

Broxap or similar approved. Seal to be installed with submerged tiling as in concrete footings to manufacturers specification.

Litter bin Ref: BX45 2596 'Derby Slimline' 4 performed bin, coated in green as supplied by Broxap or similar approved. Installed in line with manufacturers specification.

Round tree seat - Ref: BX450022 RND (supplied in black) as supplied by Broxap or similar approved. Seal to be installed with submerged tiling as in concrete footings to manufacturers specification.

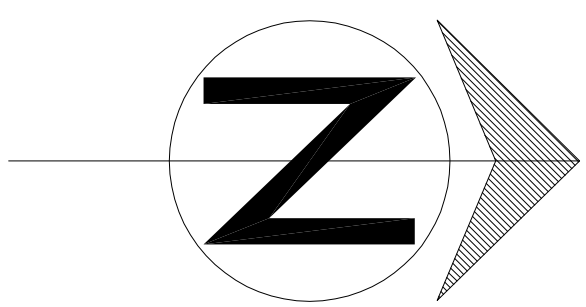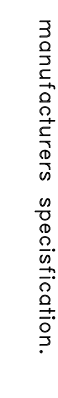

Rev	Date	Details
B	16.8.16	Amended in line with layout changes
A	7.8.15	Amended in line with layout changes

Al	
By	

When shown relationships between sub levels and ground levels one to be checked on a plan. Any discrepancy or suggested modification to be reported to Design and Engineering Dept.

Note : This drawing is the copyright of Bore Hercules Ltd.

Bois Homes Central Region
Bromwich Court
Highway Point
Gorsev Lane

**BOYS
HOMES**

Coleshill
B46 1JU

Tel: 01675 437 000
Fax: 01675 437 094
NY: 3298340 Coleshill

Upper Heyford

Landscape Proposals

DATE	05.07.15
DRAWING	

RECORDED/DATE	INDEXED
---------------	---------