
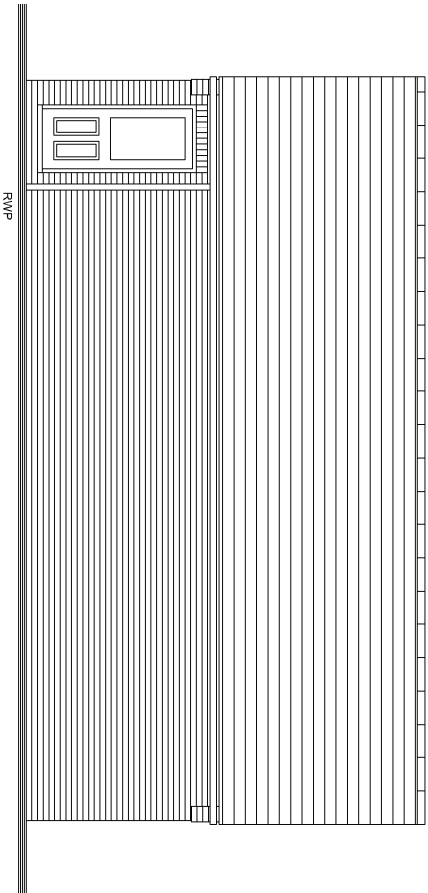


FRONT ELEVATION

SIDE ELEVATION

REAR ELEVATION

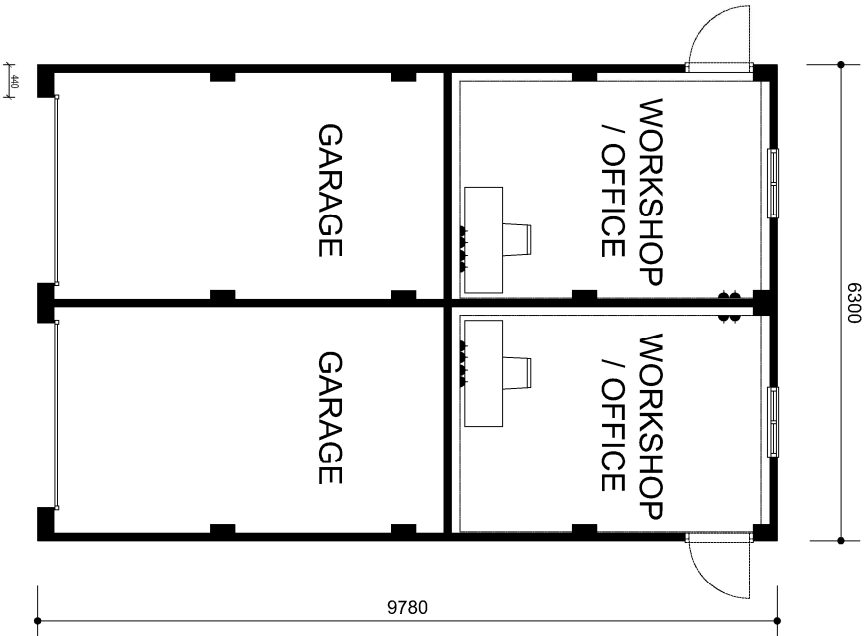

SIDE ELEVATION


GARAGE AGT2-1X2 - CAMP ROAD

DOUBLE TANDEM GARAGE - CAMP ROAD


REV C - AUG 16 - WINDOW AND WORKSHOP ADDED TO REAR OF GARAGE
REV B - JULY 15 - SIDE ELEVATION ADDED
REV A - JULY 15 - SCALE CHECKED AND UPDATED

NOTE:

- Rain water goods to be Black
- Refer to materials layout for all facing materials
- Refer to Planning layout for door positions
- Rear windows and cill detailing not shown as elevations are not visible to the street scene.

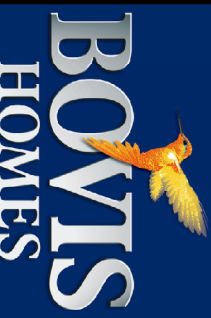

UPPER HEYFORD - B6

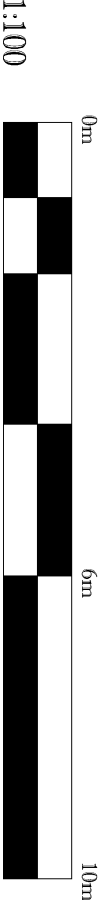

1:100

DOUBLE TANDEM GARAGE PLANNING DRAWING
AGT2-1X2
PROPOSED PLANS & ELEVATIONS
PLAN & ELEVATIONS 1:100 @ A3
HTPD_AGT2-1X2 REV C