





FRONT ELEVATION

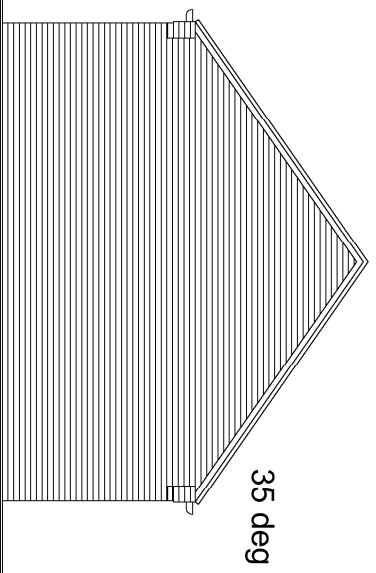

SIDE ELEVATION

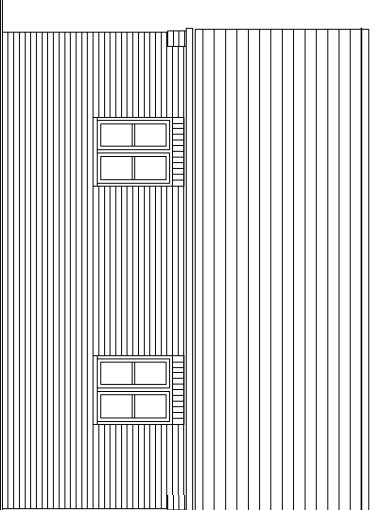

REAR ELEVATION

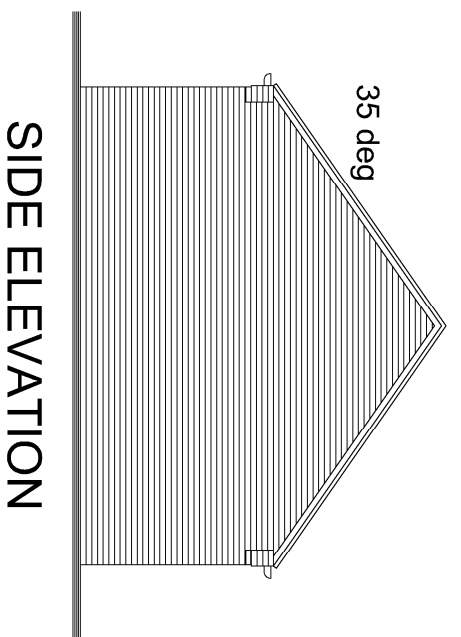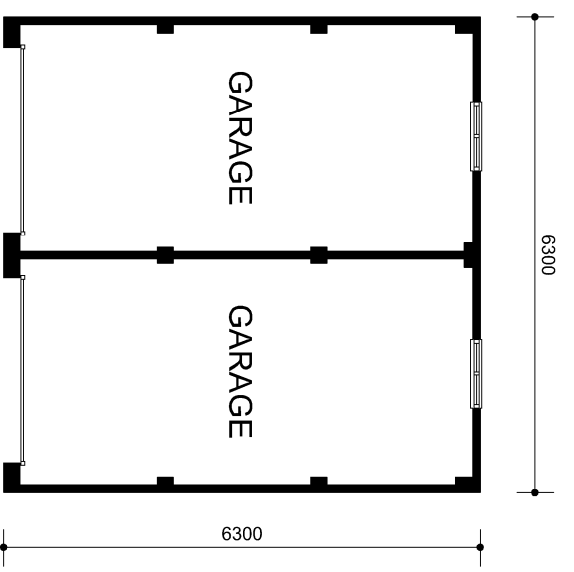

SIDE ELEVATION


REV C - AUG 16 - WINDOW ADDED TO REAR OF GARAGE
 REV B - JULY 15 - SIDE ELEVATION ADDED
 REV A - JULY 15 - SCALE CHECKED AND UPDATED

DOUBLE GARAGE

NOTE:

- Rain water goods to be Black
- Refer to materials layout for all facing materials
- Refer to Planning layout for door positions
- Rear windows and cill detailing not shown as elevations are not visible to the street scene.

DOUBLE GARAGE PLANNING DRAWING
 AGD2-IVT
 PROPOSED PLANS & ELEVATIONS
 PLAN & ELEVATIONS 1:100 @ A3
 HTPD_AGD2-IVT REV C

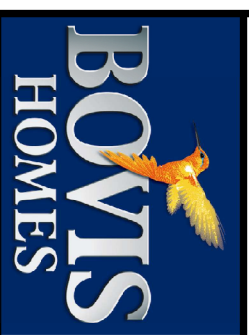

UPPER HEYFORD - B6

