
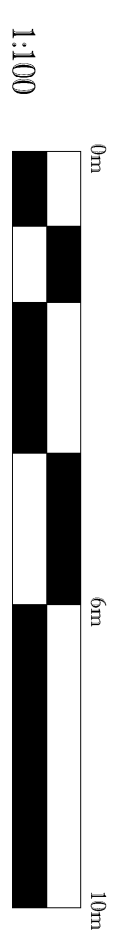


H: 275, 276  
AS: 277

REV B - AUG 16 - CHIMNEY AND RENDER ADDED  
REV A - JULY 15 - SCALE CHECKED AND UPDATED

# UPPER HEYFORD - B6

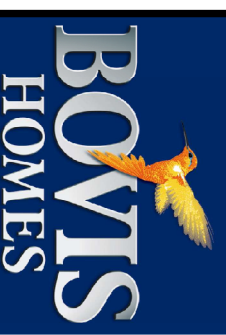

NOTE:  
- Rain water goods to be Black  
- Gas meter boxes to be in ground  
- Electric meter boxes to be finished to match facing material  
- Refer to materials layout for all facing materials  
- Refer to Planning layout for Chimney positions  
- Rear windows and cill detailing not shown as elevations are not visible to the street scene.

HOUSE TYPE 408 PLANNING DRAWING  
4 BED HOUSE - BRICK  
PROPOSED ELEVATIONS  
1:100 @ A3  
HTPD\_B6 P408 REV B