


EOT ELEVATION (B)

EOT ELEVATION (A)

UPPER HEYFORD - B6



1:100

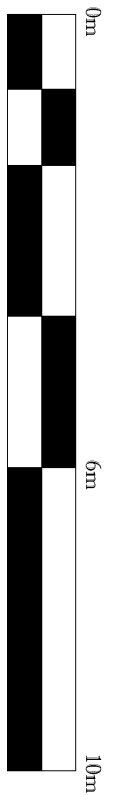

NOTE:

- Rain water goods to be Black
- Gas meter boxes to be in ground
- Electric meter boxes to be finished to match facing material
- Refer to materials layout for all facing materials
- Refer to Planning layout for Chimney positions
- Rear windows and cill detailing not shown as elevations are not visible to the street scene.

REV A - JULY 15 - SCALE CHECKED AND UPDATED
 REV B - AUG 15 - CHIMNEY AND RENDER ADDED

HOUSE TYPE 408 PLANNING DRAWING
 4 BED HOUSE - RENDER PROPOSED PLANS
 1:100 @ A3
 HTPD_B6 P408 REV B