




FRONT ELEVATION

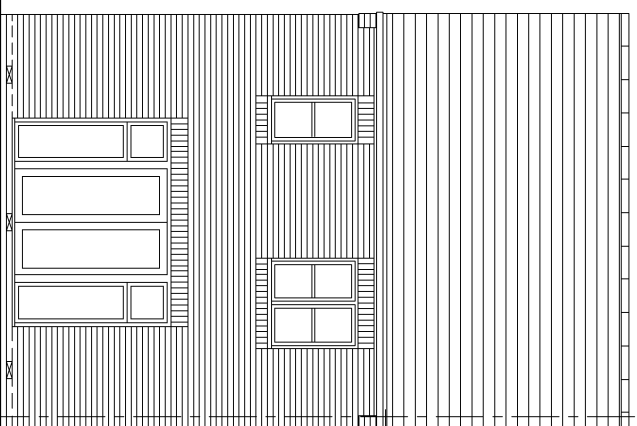


REAR ELEVATION

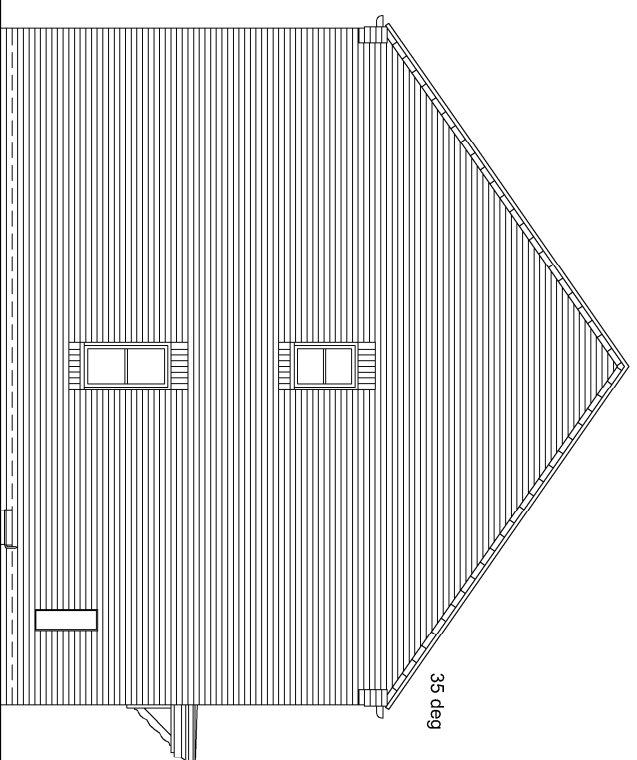

EOT ELEVATION (B)

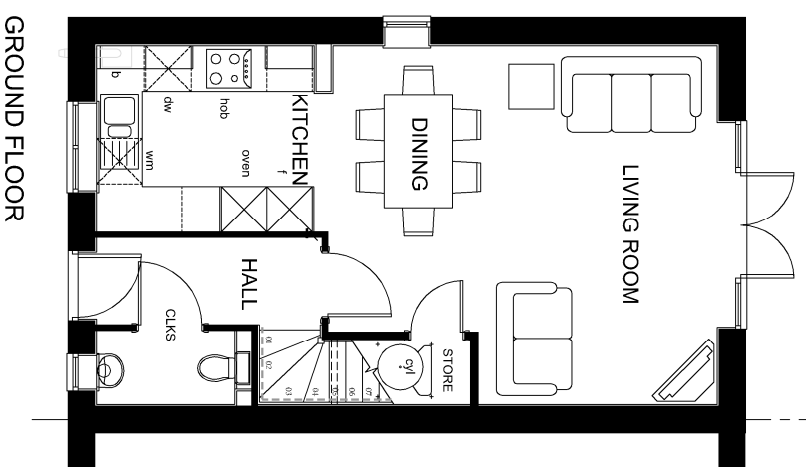

GROUND FLOOR

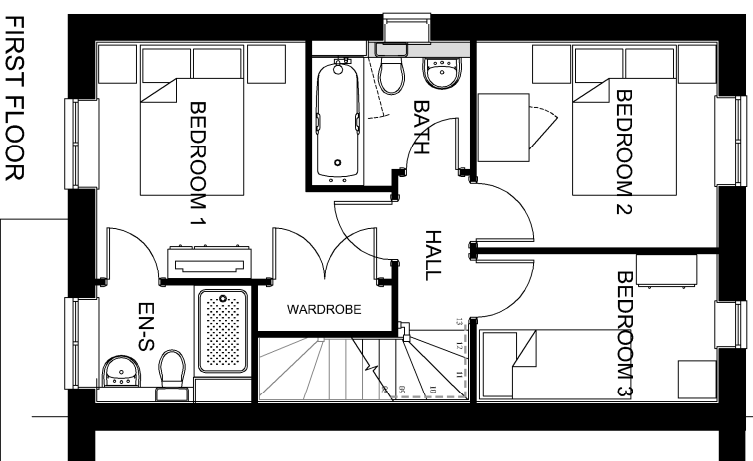

FIRST FLOOR

H: 168


REV A - JULY 15 - SCALE CHECKED AND UPDATED

NOTE:

- Rain water goods to be Black
- Gas meter boxes to be in ground
- Electric meter boxes to be finished to match facing material
- Refer to materials layout for all facing materials
- Refer to Planning layout for Chimney positions
- Rear windows and cill detailing not shown as elevations are not visible to the street scene.

UPPER HEYFORD - B6

1:100

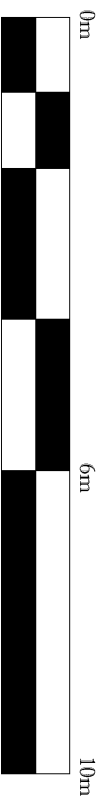

HOUSE TYPE 302 PLANNING DRAWING
 3 BED COTTAGE - BRICK
 PROPOSED PLANS & ELEVATIONS
 1:100 @ A3
 HTTPD_B6 P302 REV A