




FRONT ELEVATION

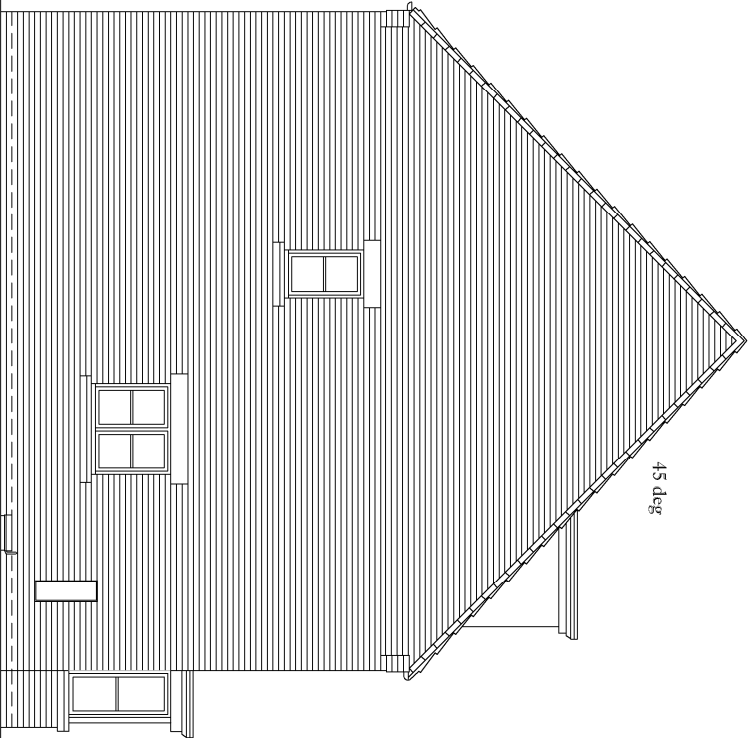


SIDE ELEVATION

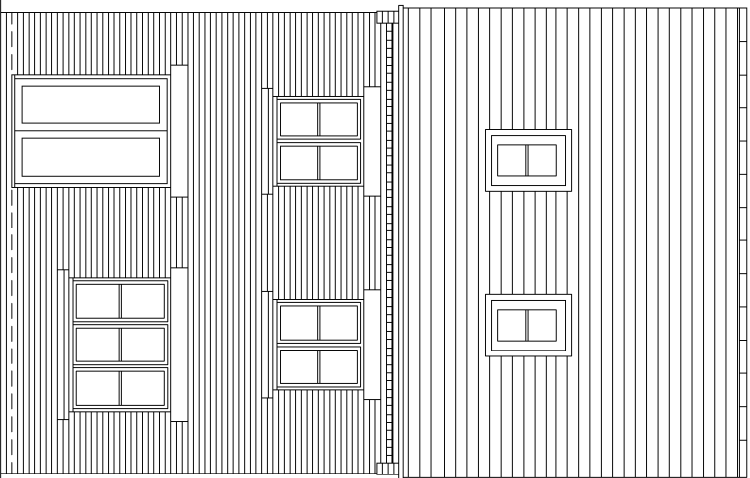


REAR ELEVATION

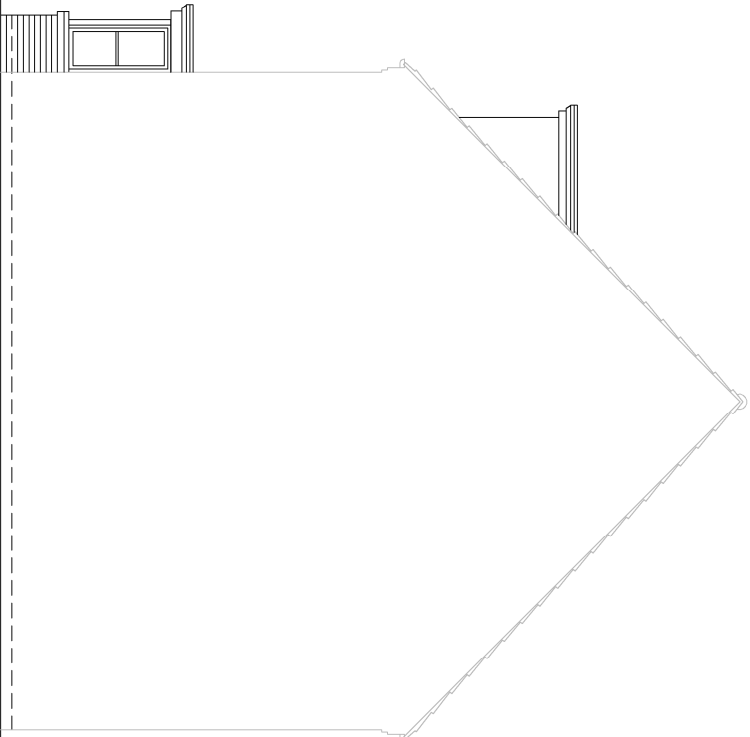


SIDE ELEVATION

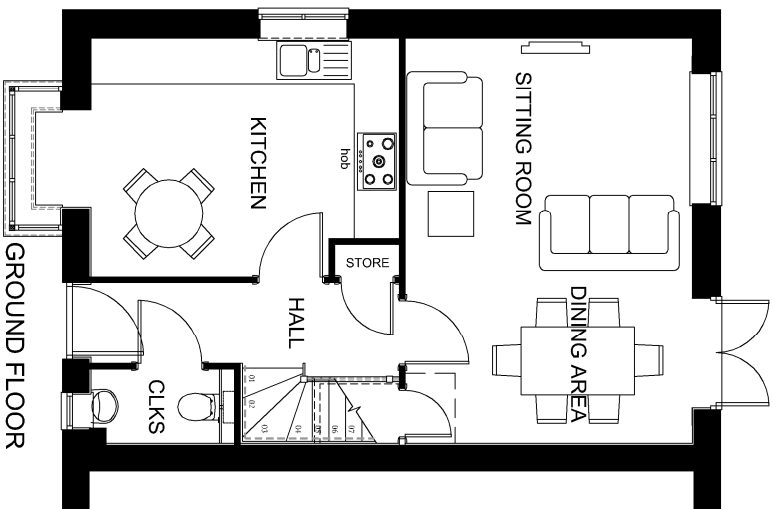

GROUND FLOOR

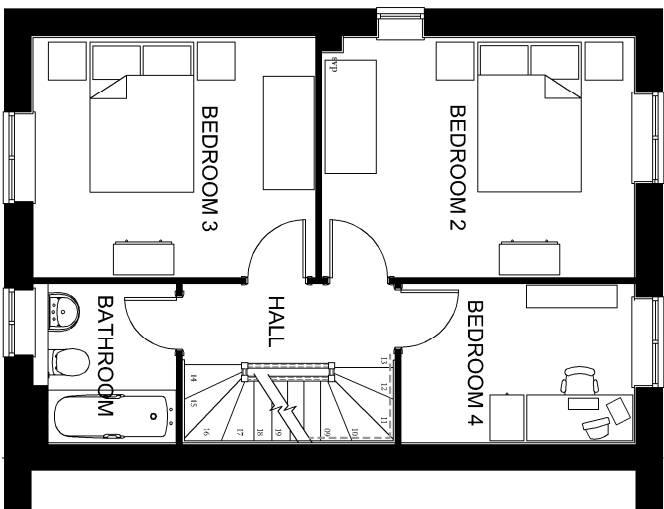

FIRST FLOOR

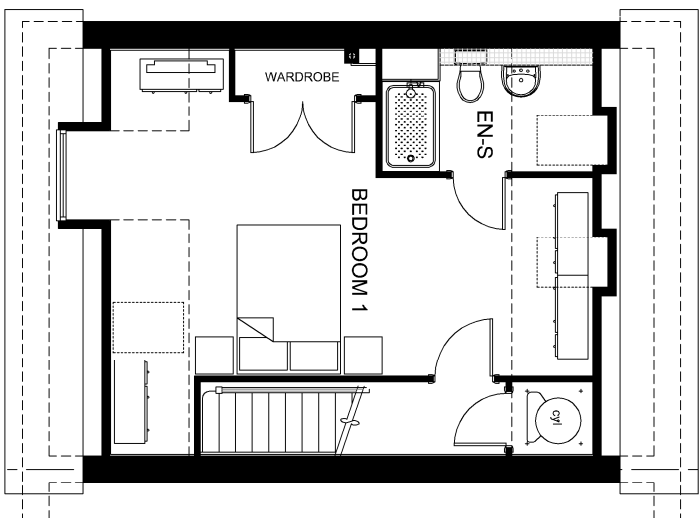

SECOND FLOOR

REV C - AUG 16 - EAVES LOWERED AND EAVES DETAIL CHANGED
REV B - JAN 15 - CHIMNEY OMITTED
REV A - JULY 15 - SCALE CHECKED AND UPDATED

H: 280
AS: 279



UPPER HEYFORD - B6

1:100



NOTE:

- Rain water goods to be Black
- Gas meter boxes to be in ground
- Electric meter boxes to be finished to match facing material
- Refer to materials layout for all facing materials
- Refer to Planning layout for Chimney positions
- Rear windows and cill detailing not shown as elevations are not visible to the street scene.

HOUSE TYPE 409 PLANNING DRAWING
4 BED HOUSE - BRICK
PROPOSED PLANS & ELEVATIONS
1:100 @ A3
HTPD_B6 P409 REV C