






FRONT ELEVATION

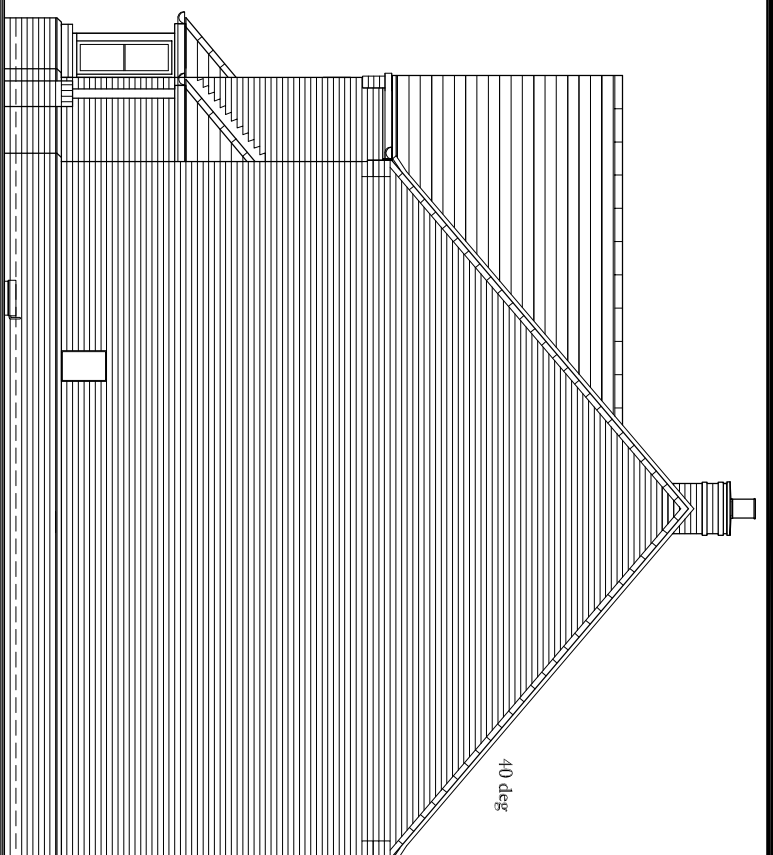

SIDE ELEVATION

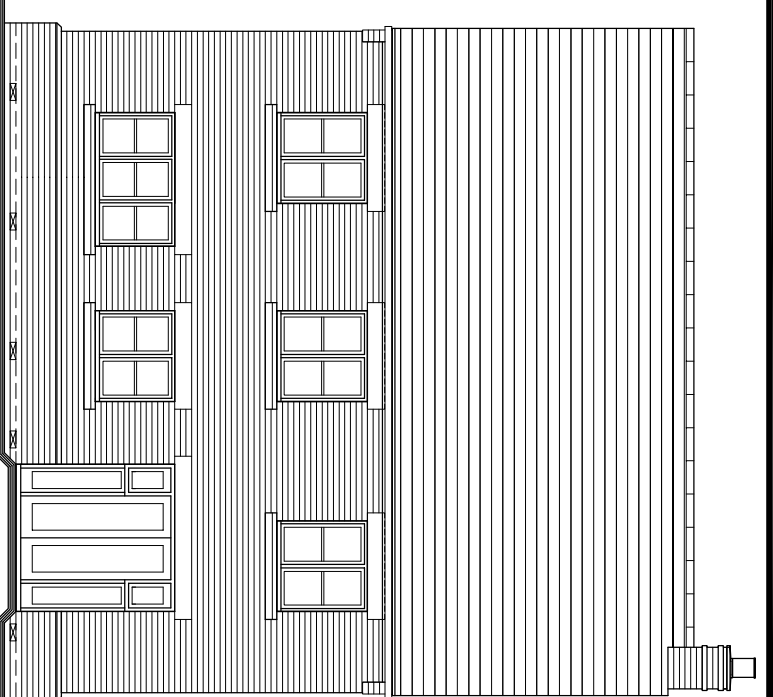


REAR ELEVATION

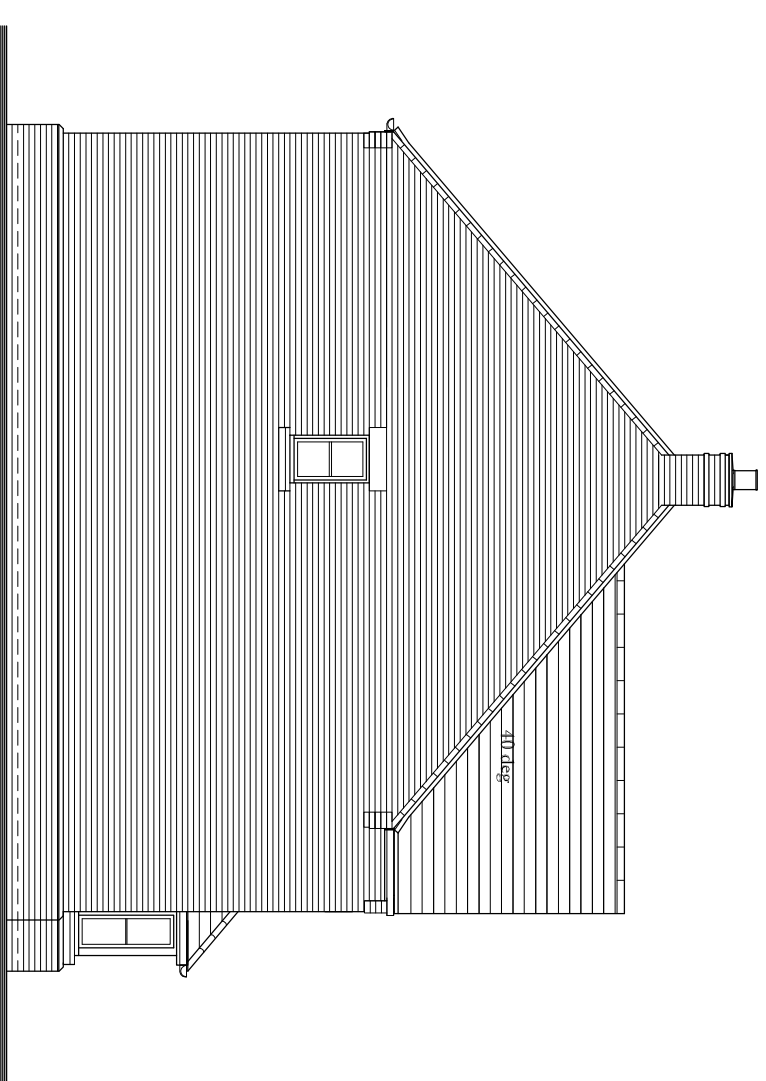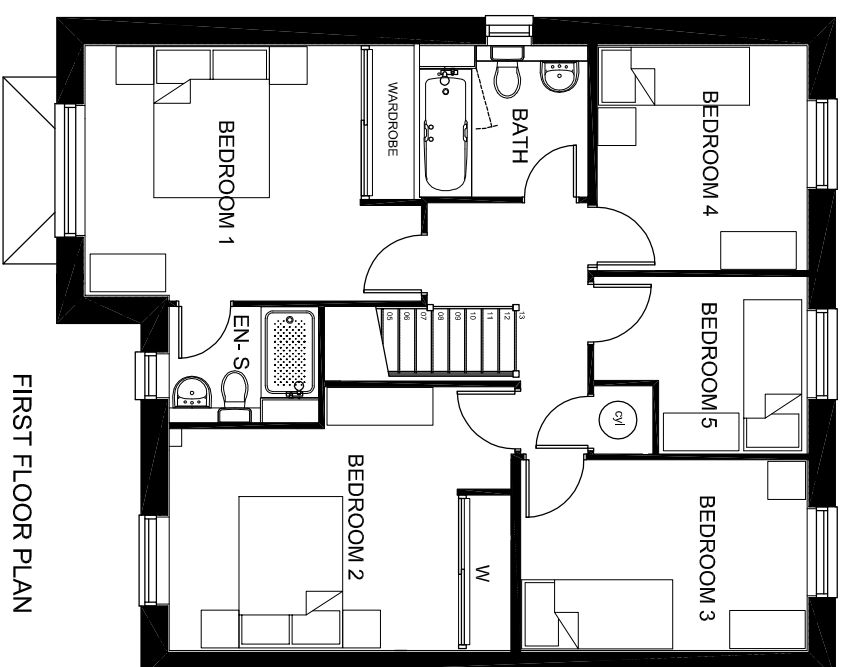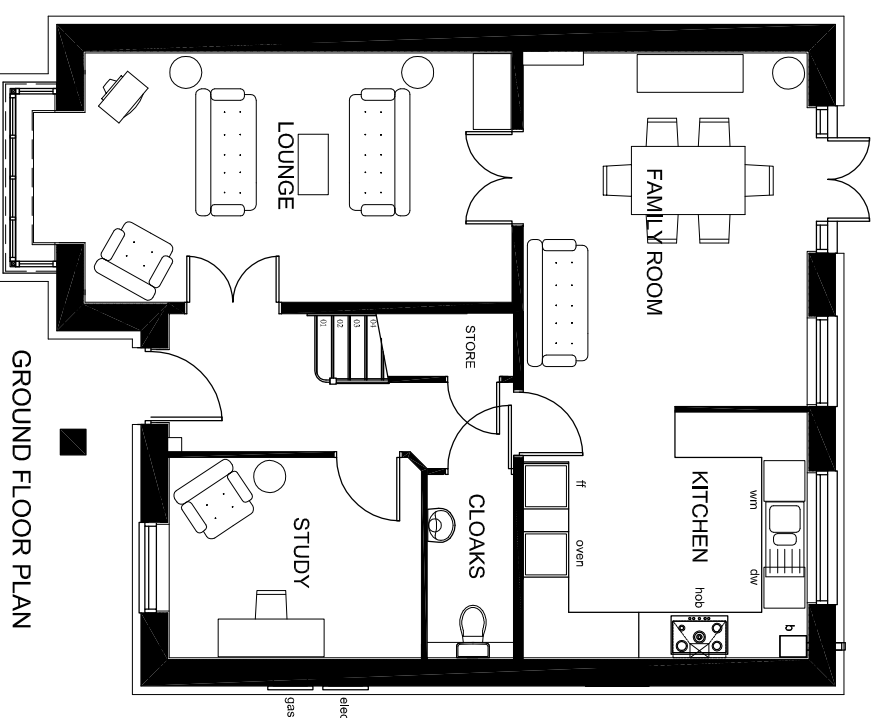


SIDE ELEVATION

REV B - AUG' 15 - PLOT 274 ADDED AS TO UPDATED LAYOUT
 REV A - JULY 15 - SCALE CHECKED AND UPDATED

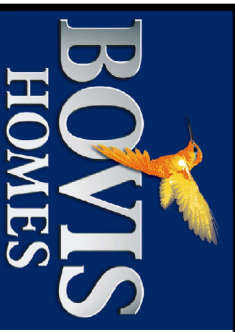

UPPER HEYFORD - B6

1:100

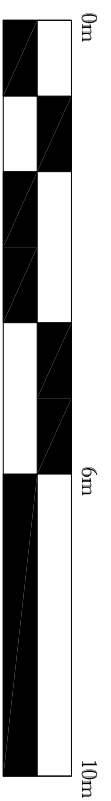

NOTE:

- Rain water goods to be Black
- Gas meter boxes to be in ground
- Electric meter boxes to be finished to match facing material
- Refer to materials layout for all facing materials
- Refer to Planning layout for Chimney positions
- Rear windows and cill detailing not shown as elevations are not visible to the street scene.

HOUSE TYPE 525 PLANNING DRAWING
 5 BED HOUSE - BRICK
 PROPOSED PLANS AND ELEVATIONS
 1:100 @ A3
 HTPD_B6 C525 REV B

A: 274
 H: 272