




FRONT ELEVATION

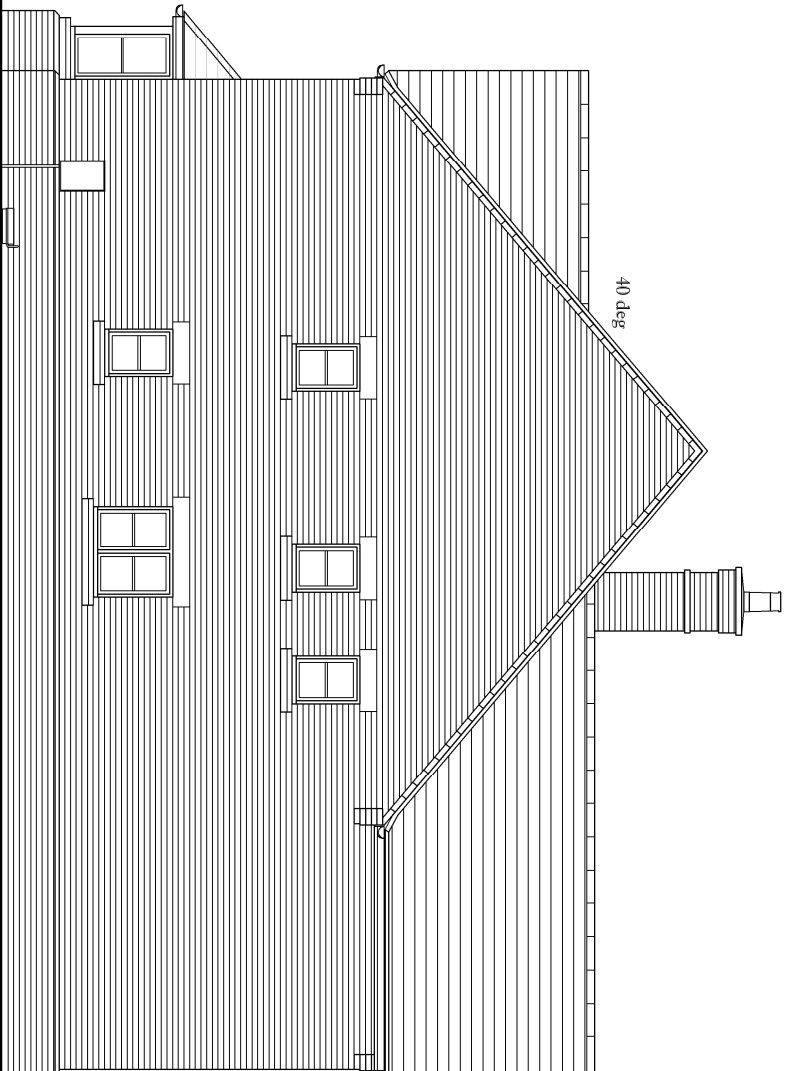

SIDE ELEVATION

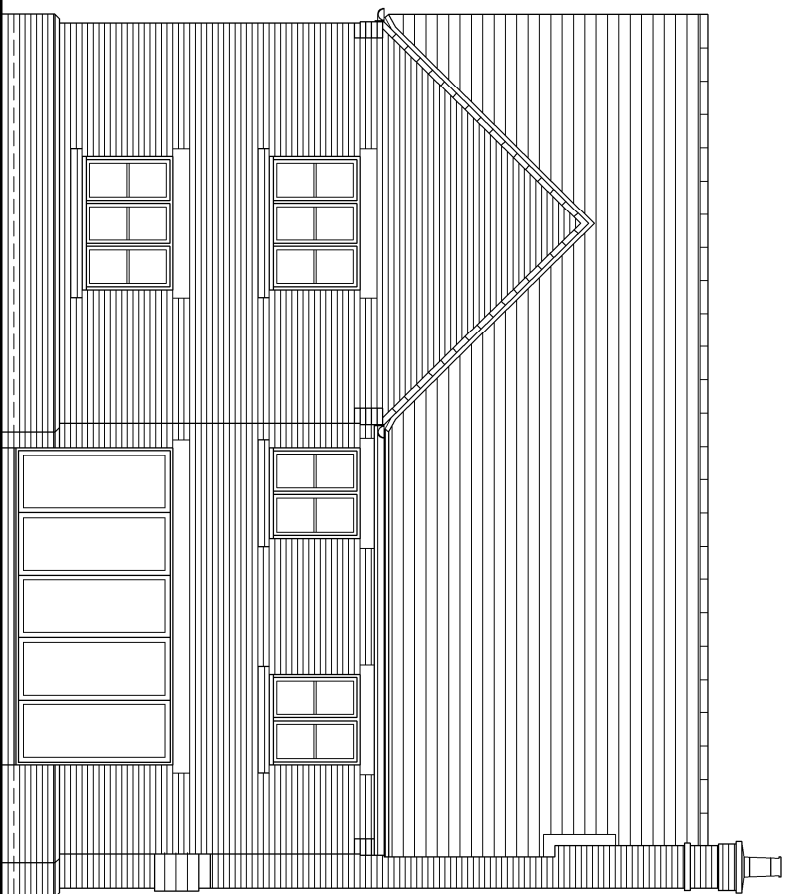

REAR ELEVATION

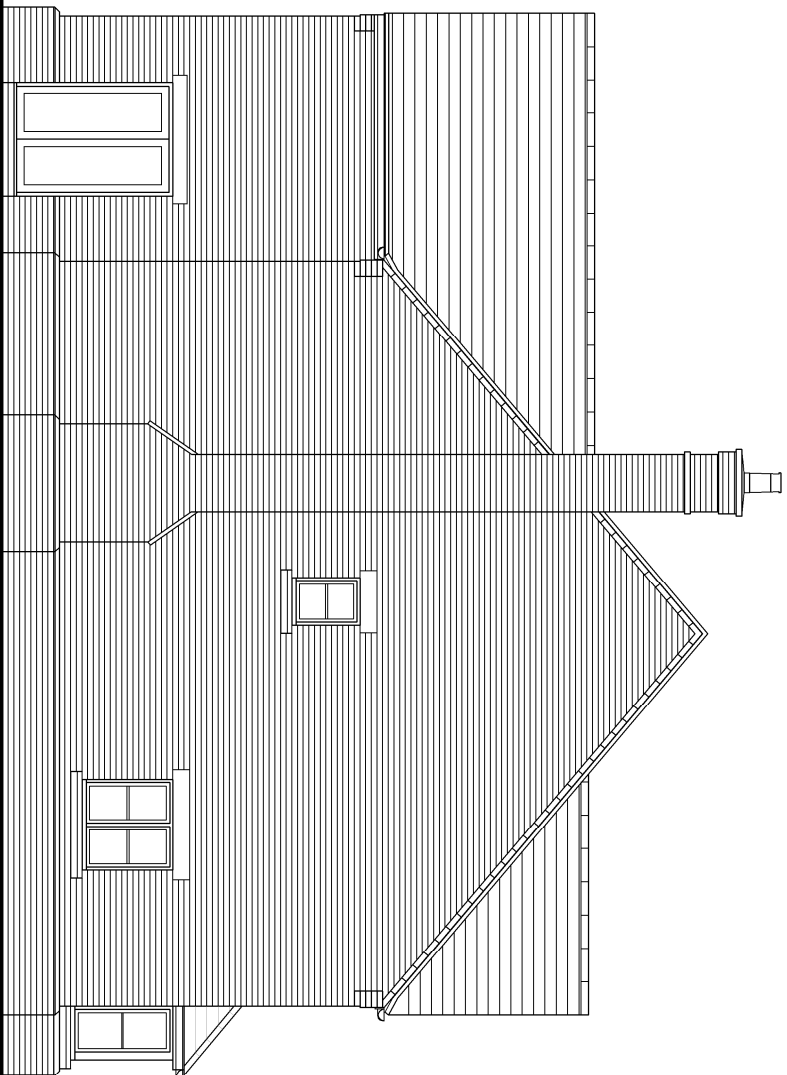

SIDE ELEVATION


H: 273

AS: 270

REV A - AUGUST 15 - DINING ROOM WINDOW REPOSITIONED


NOTE:

- Rain water goods to be Black
- Gas meter boxes to be in ground
- Electric meter boxes to be finished to match facing material
- Refer to materials layout for all facing materials
- Refer to Planning layout for Chimney positions
- Rear windows and cill detailing not shown as elevations are not visible to the street scene.

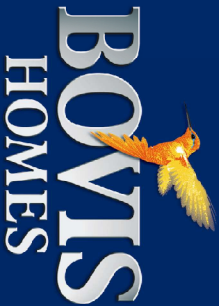

UPPER HEYFORD - B6

1:100

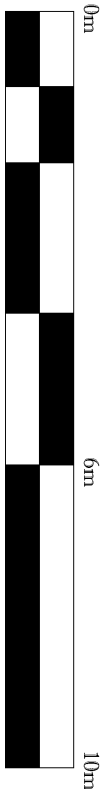

HOUSE TYPE 506 PLANNING DRAWING
5 BED HOUSE - BRICK
PROPOSED ELEVATIONS
1:100 @ A3
HTPD_B6 P507 REV A