




FRONT ELEVATION

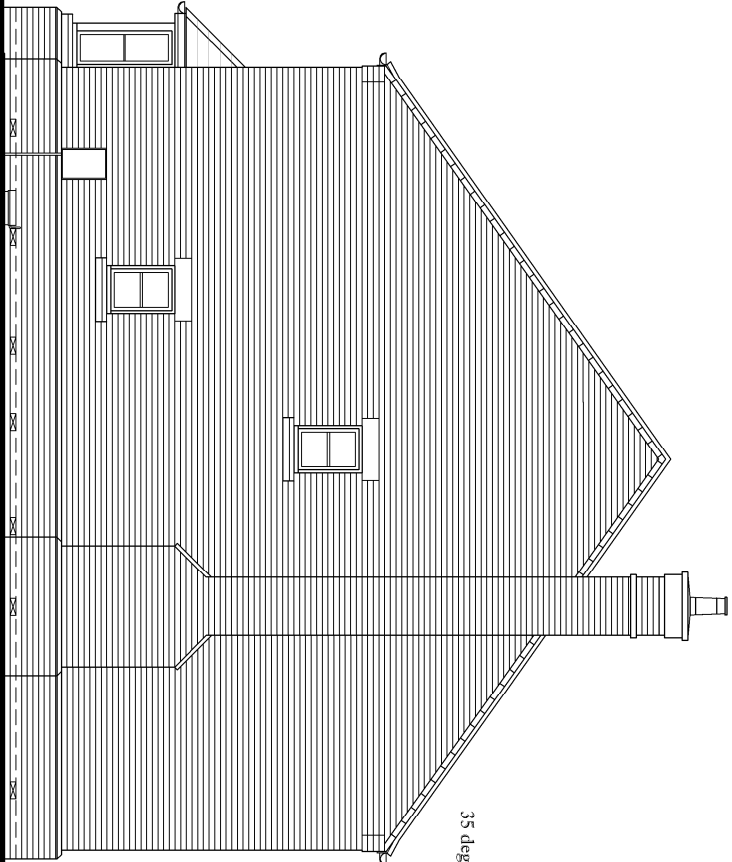


EOT ELEVATION (A)

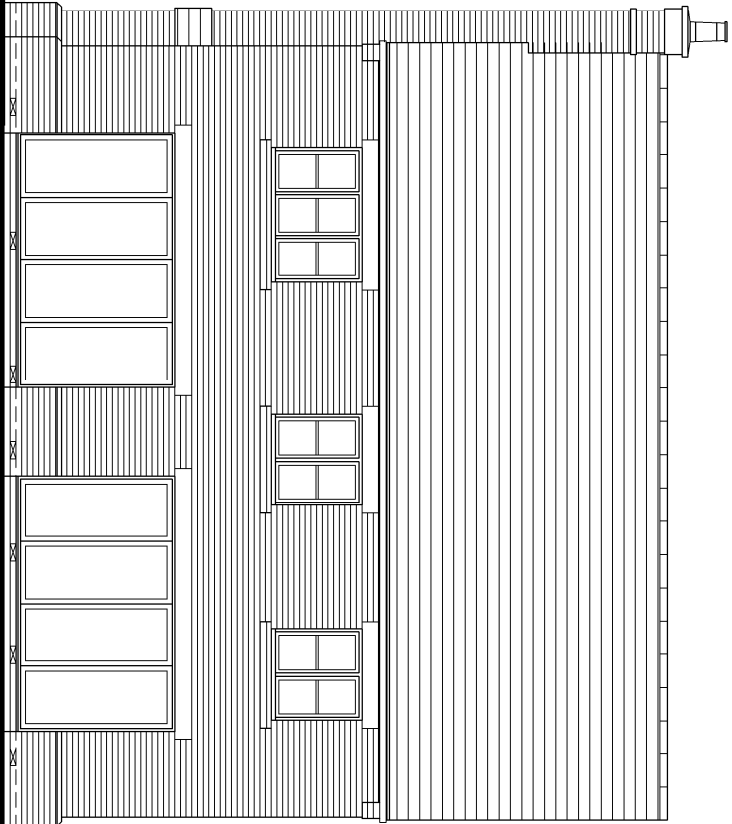


REAR ELEVATION

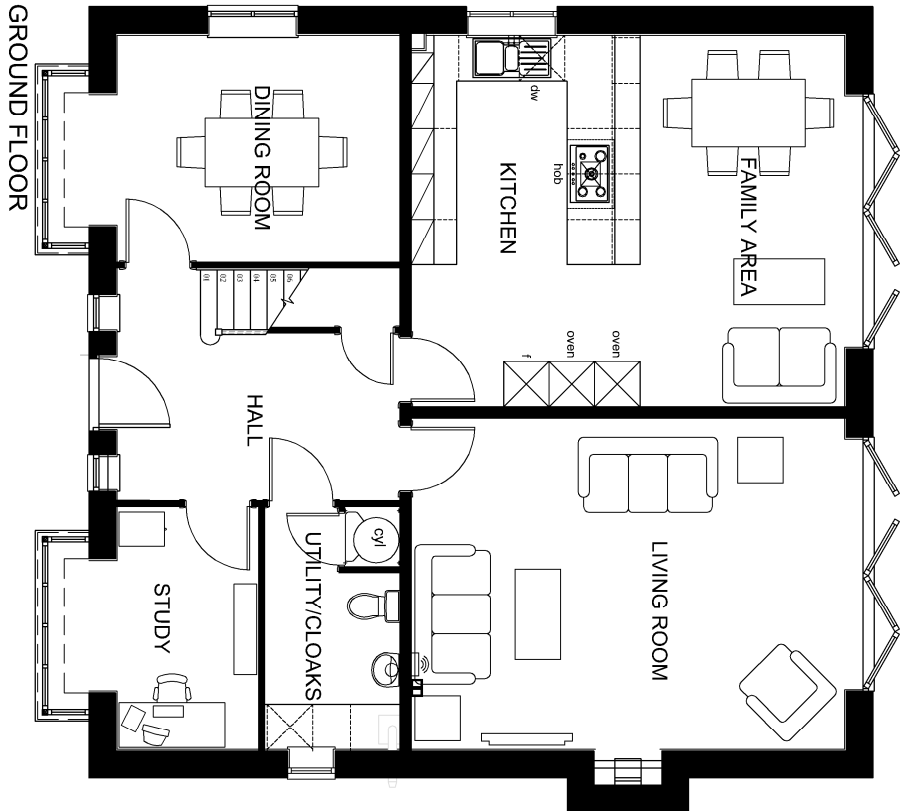

GROUND FLOOR

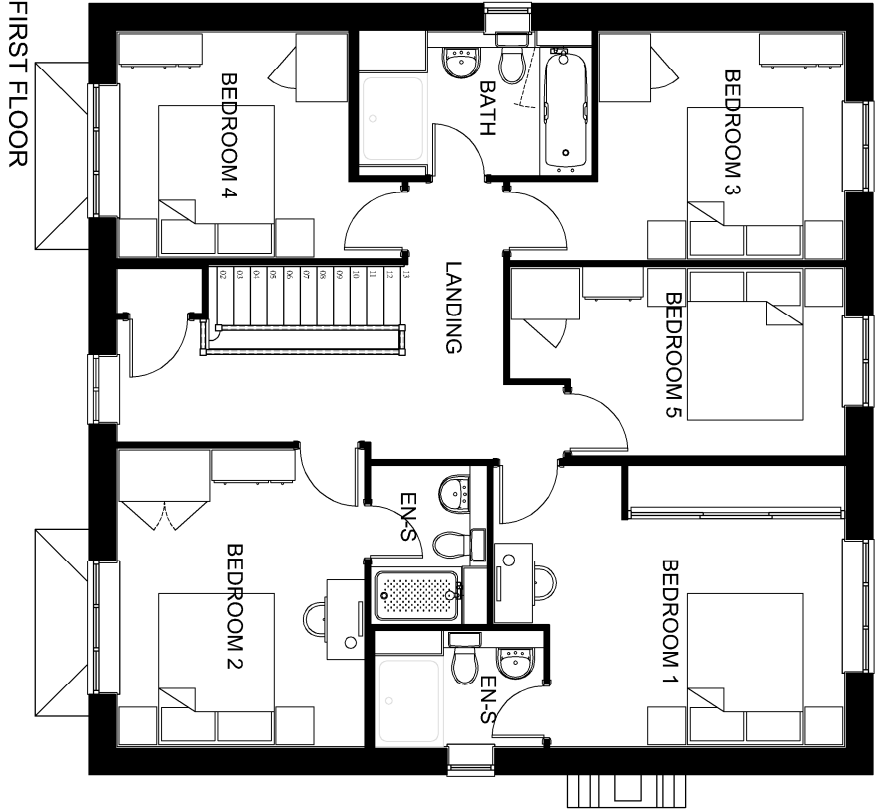

FIRST FLOOR

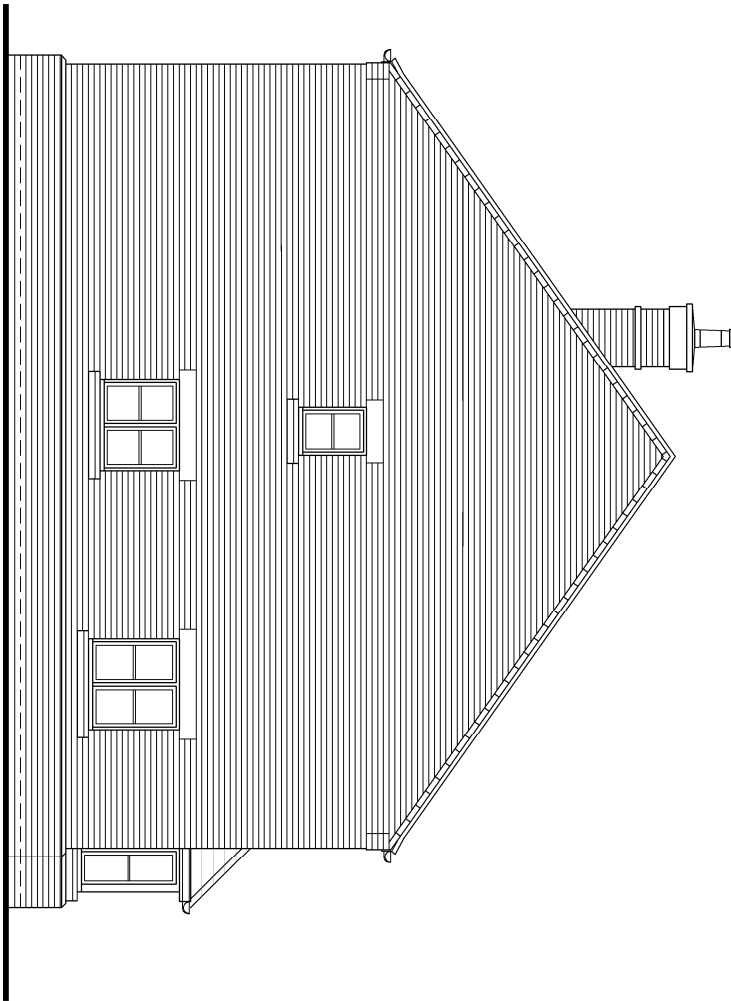

EOT ELEVATION (A)


REV B - AUG'15 - PLOT 273 REMOVED FROM LIST  
REV A - JULY 15 - SCALE CHECKED AND UPDATED

AS: 271



# UPPER HEYFORD - B6

1:100

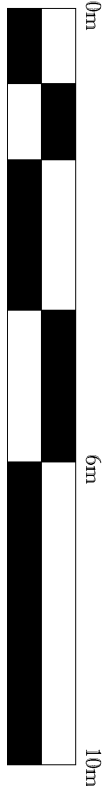

NOTE:

- Rain water goods to be Black
- Gas meter boxes to be in ground
- Electric meter boxes to be finished to match facing material
- Refer to materials layout for all facing materials
- Refer to Planning layout for Chimney positions
- Rear windows and cill detailing not shown as elevations are not visible to the street scene.

HOUSE TYPE 506 PLANNING DRAWING  
5 BED HOUSE - BRICK  
PROPOSED PLANS & ELEVATIONS  
1:100 @ A3  
HTPD\_B6 P506 REV B