


GROUND FLOOR

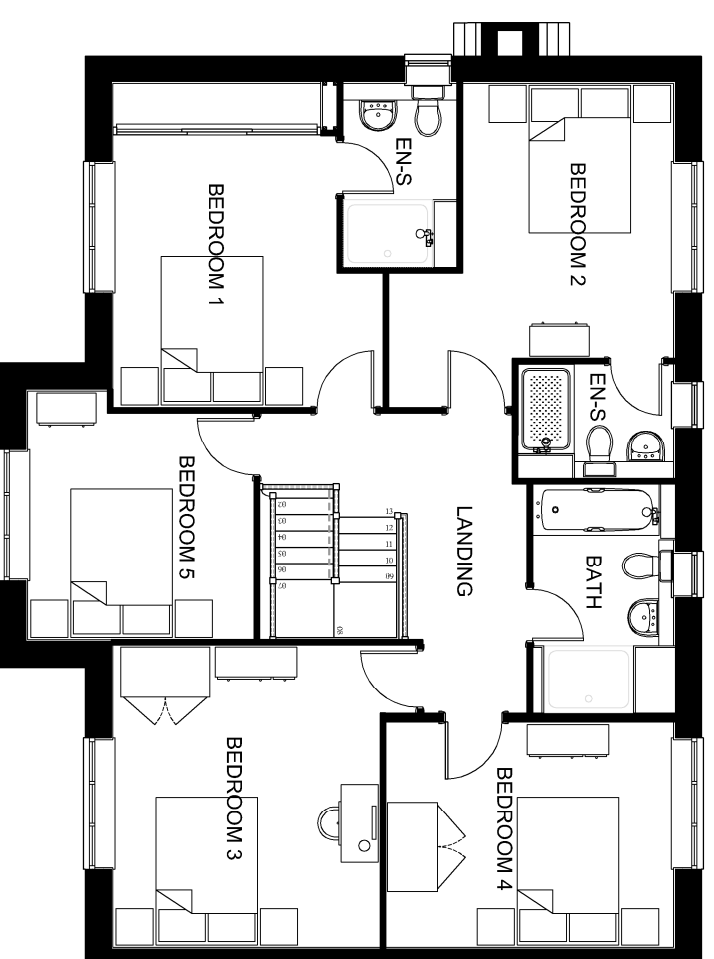


FIRST FLOOR


H: 270

REV A - JULY 15 - SCALE CHECKED AND UPDATED

UPPER HEYFORD - B6

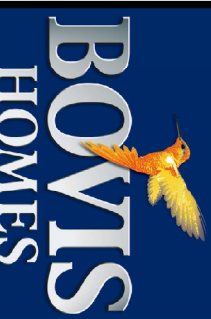

1:100

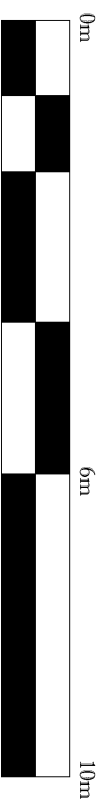

- NOTE:
- Rain water goods to be Black
 - Gas meter boxes to be in ground
 - Electric meter boxes to be finished to match facing material
 - Refer to materials layout for all facing materials
 - Refer to Planning layout for Chimney positions
 - Rear windows and cill detailing not shown as elevations are not visible to the street scene.

HOUSE TYPE 505 PLANNING DRAWING
 5 BED HOUSE - BRICK
 PROPOSED PLANS
 1:100 @ A3
 HTPD_B6 P505 REV A