




FRONT ELEVATION

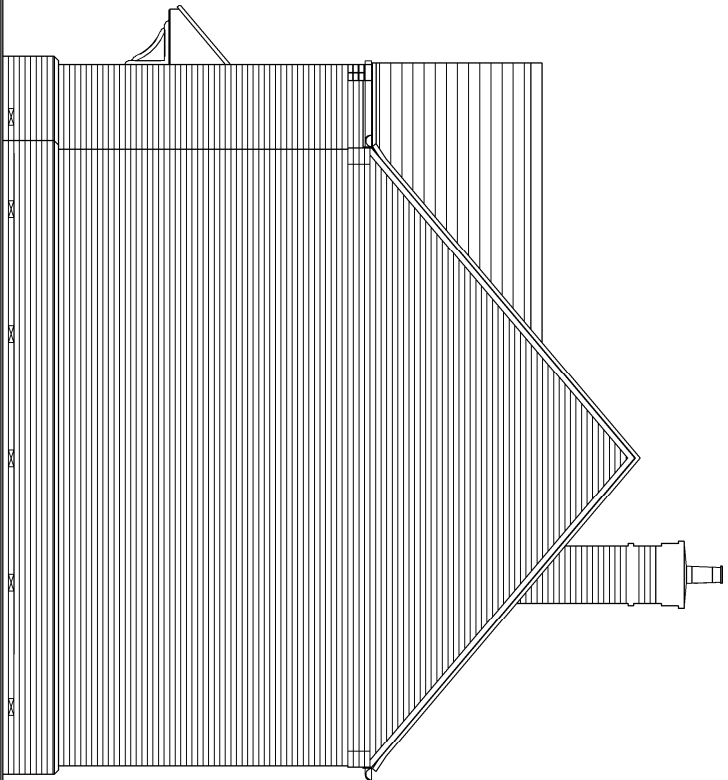

SIDE ELEVATION

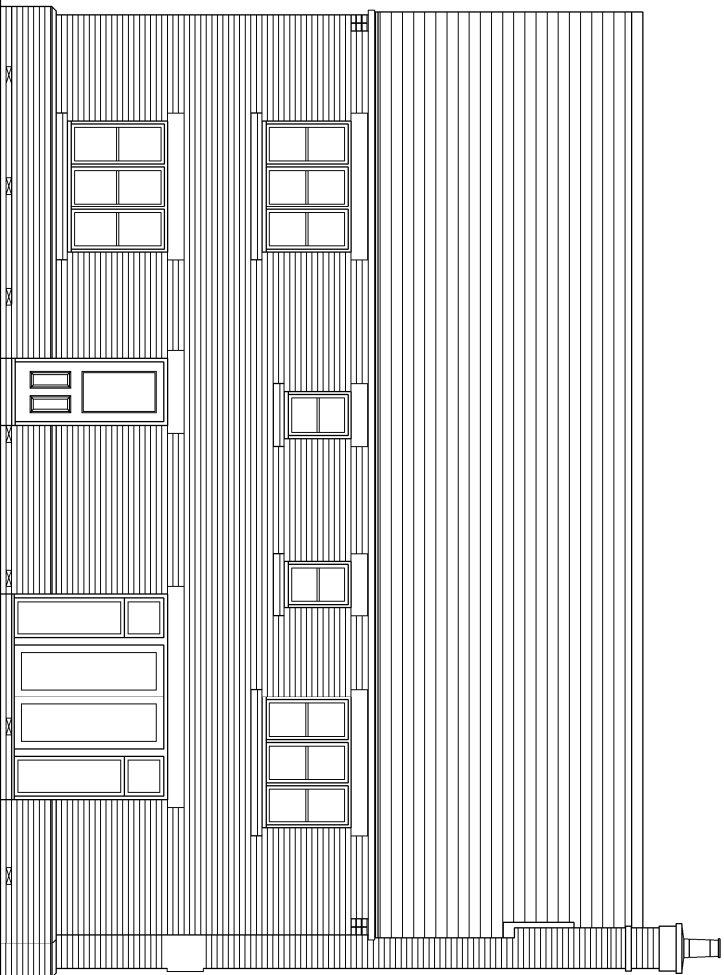

REAR ELEVATION

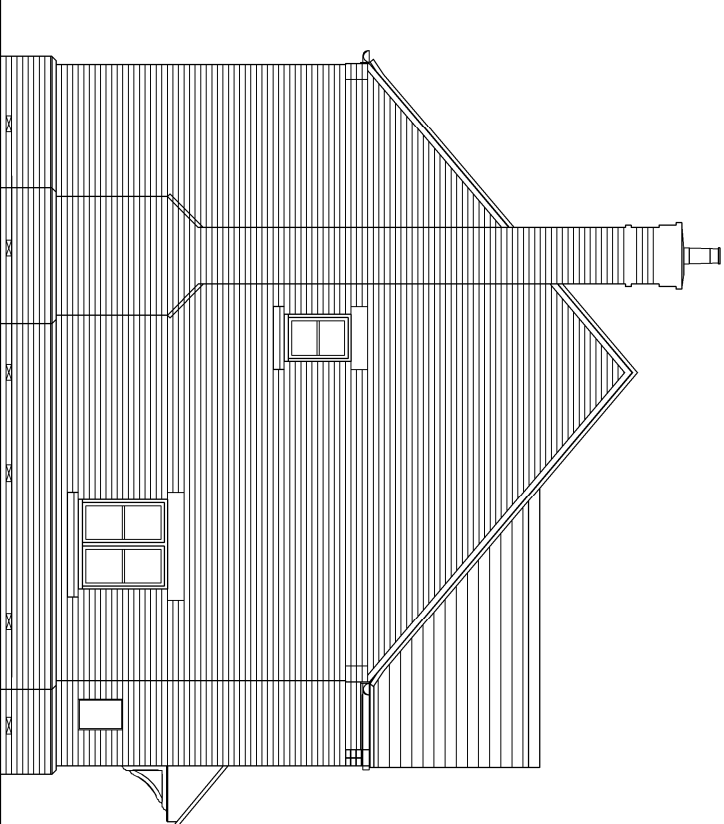


SIDE ELEVATION

REV A - JULY 15 - SCALE CHECKED AND UPDATED


NOTE:

- Rain water goods to be Black
- Gas meter boxes to be in ground
- Electric meter boxes to be finished to match facing material
- Refer to materials layout for all facing materials
- Refer to Planning layout for Chimney positions
- Rear windows and cill detailing not shown as elevations are not visible to the street scene.

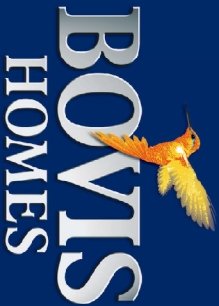

# UPPER HEYFORD - B6

1:100

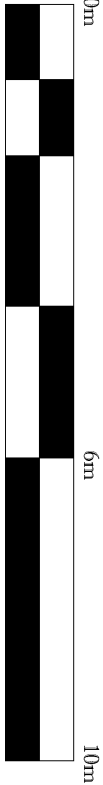

HOUSE TYPE 505 PLANNING DRAWING  
5 BED HOUSE - BRICK  
PROPOSED ELEVATIONS  
1:100 @ A3  
HTPD\_B6 P505 REV A