



FRONT ELEVATION

EOT ELEVATION (A)


REAR ELEVATION

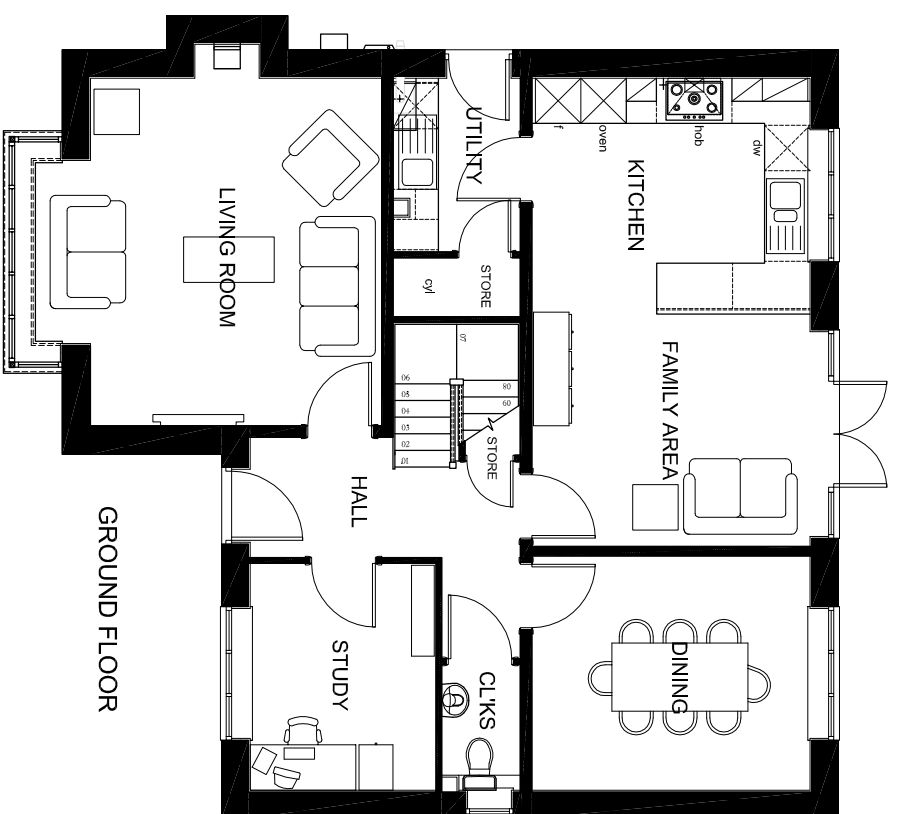

GROUND FLOOR

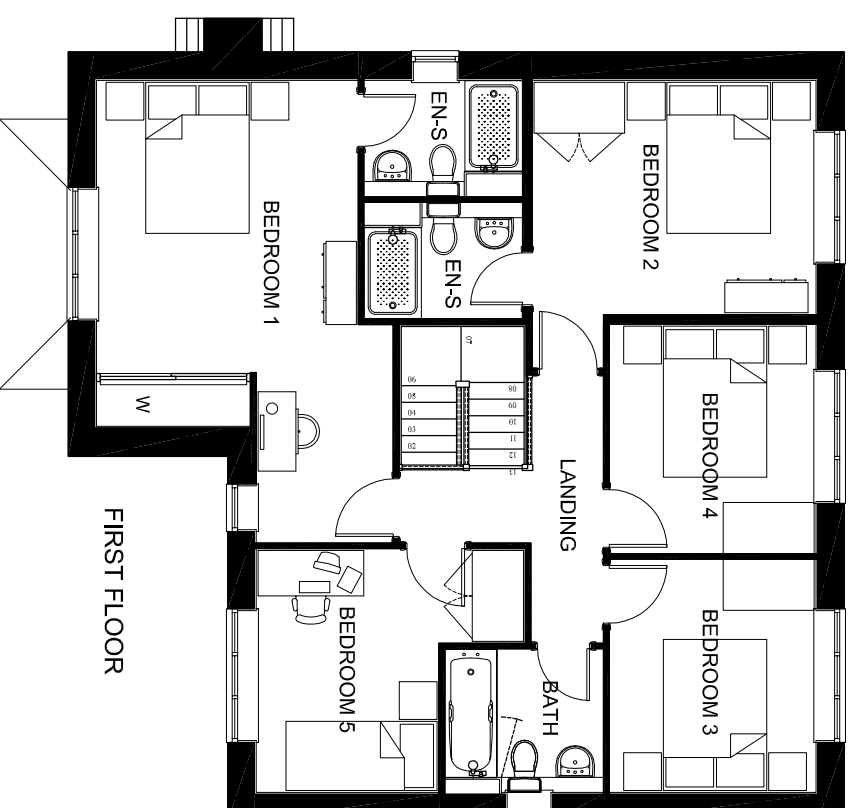

FIRST FLOOR

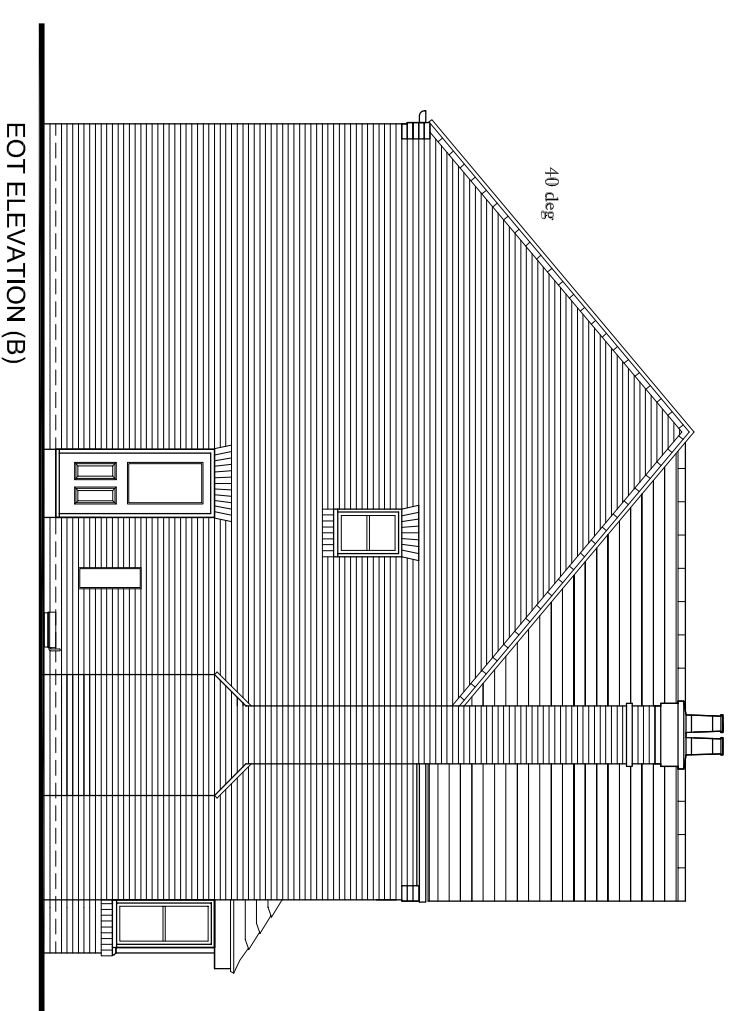

EOT ELEVATION (B)


REV A - JULY 15 - SCALE CHECKED AND UPDATED

H: 267
AS: 166



UPPER HEYFORD - B6

1:100

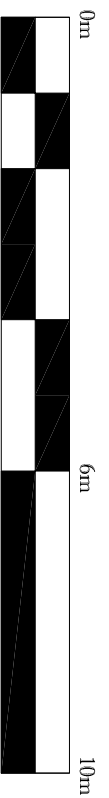

- NOTE:
- Rain water goods to be Black
 - Gas meter boxes to be in ground
 - Electric meter boxes to be finished to match facing material
 - Refer to materials layout for all facing materials
 - Refer to Planning layout for Chimney positions
 - Rear windows and cill detailing not shown as elevations are not visible to the street scene.

HOUSE TYPE 502 PLANNING DRAWING
5 BED HOUSE - BRICK
PROPOSED PLANS AND ELEVATIONS
1:100 @ A3
HTPD_B6 P502 REV A