


H: 275, 276
AS: 277

REV A - JULY 15 - SCALE CHECKED AND UPDATED

UPPER HEYFORD - B6

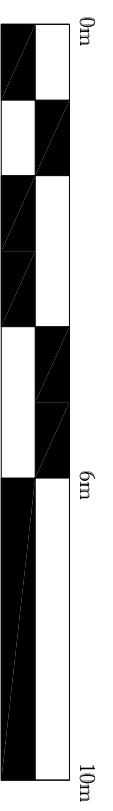

1:100

- NOTE:
- Rain water goods to be Black
 - Gas meter boxes to be in ground
 - Electric meter boxes to be finished to match facing material
 - Refer to materials layout for all facing materials
 - Refer to Planning layout for Chimney positions
 - Rear windows and gill detailing not shown as elevations are not visible to the street scene.

HOUSE TYPE 408 PLANNING DRAWING
4 BED HOUSE - BRICK
PROPOSED ELEVATIONS
1:100 @ A3
HTPD_B6 P408 REV A

