




SIDE ELEVATION

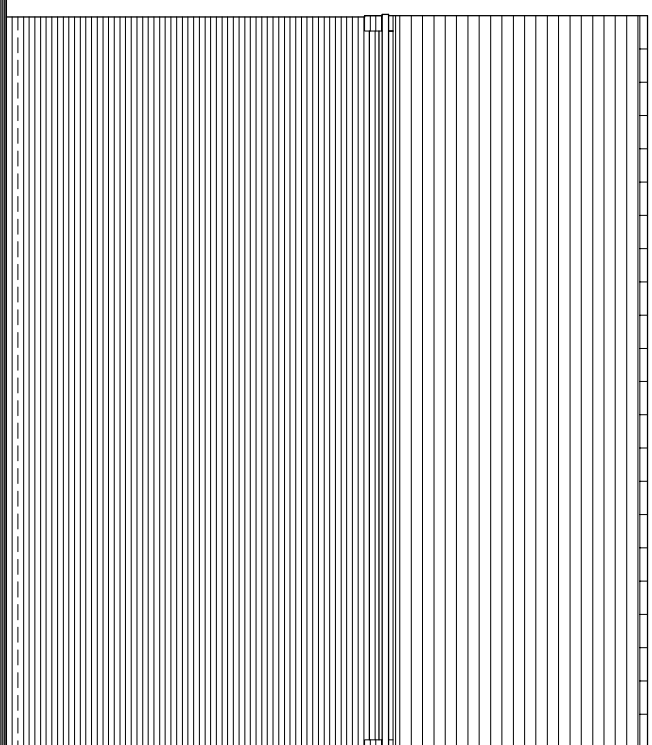


REAR ELEVATION

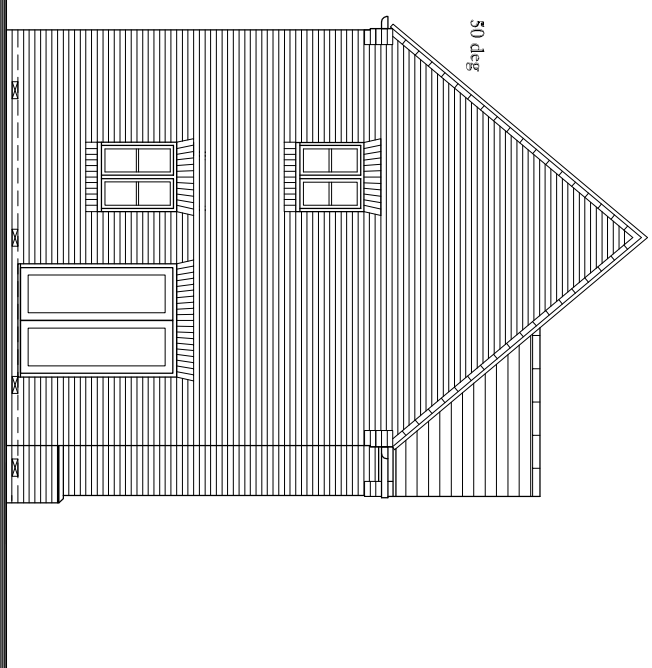


SIDE ELEVATION

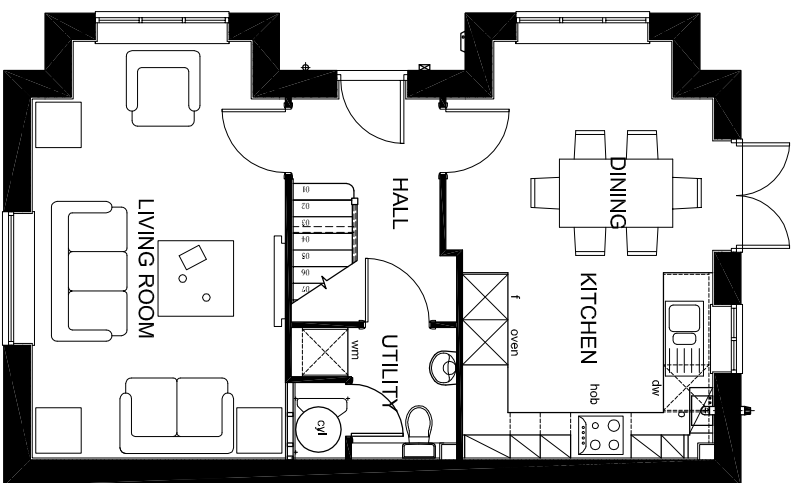

GROUND FLOOR

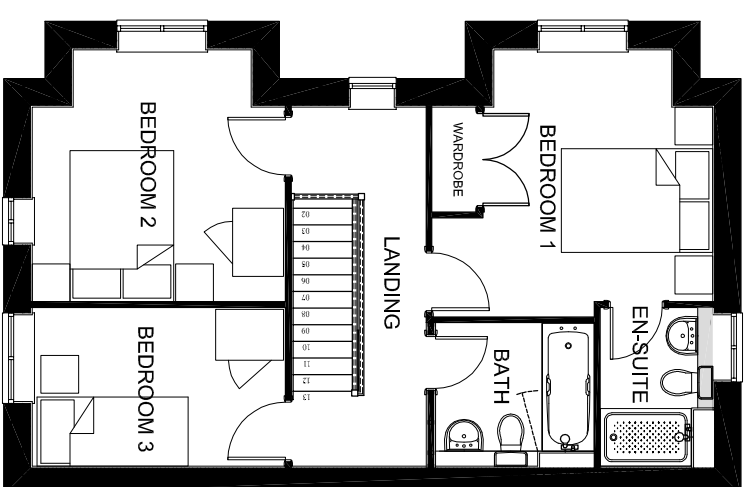

FIRST FLOOR

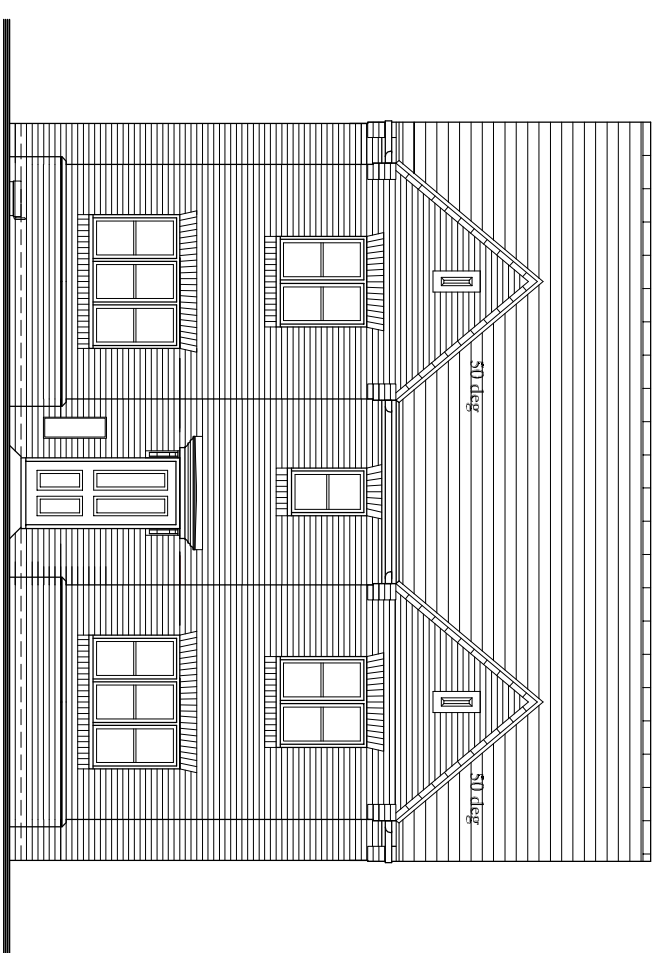


FRONT ELEVATION

H. 167

REV A - JULY 15 - SCALE CHECKED AND UPDATED


NOTE:

- Rain water goods to be Black
- Gas meter boxes to be in ground
- Electric meter boxes to be finished to match facing material
- Refer to materials layout for all facing materials
- Refer to Planning layout for Chimney positions
- Rear windows and cill detailing not shown as elevations are not visible to the street scene.

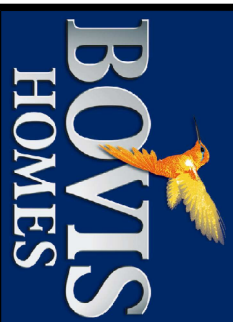

UPPER HEYFORD - B6

1:100

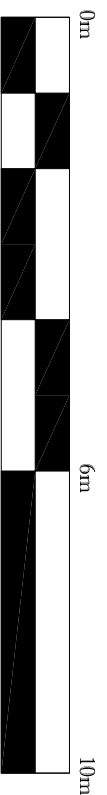

HOUSE TYPE 303 PLANNING DRAWING
 3 BED COTTAGE - BRICK
 PROPOSED PLANS & ELEVATIONS
 1:100 @ A3
 HTTPD_B6 P303 DET REV A