




FRONT ELEVATION

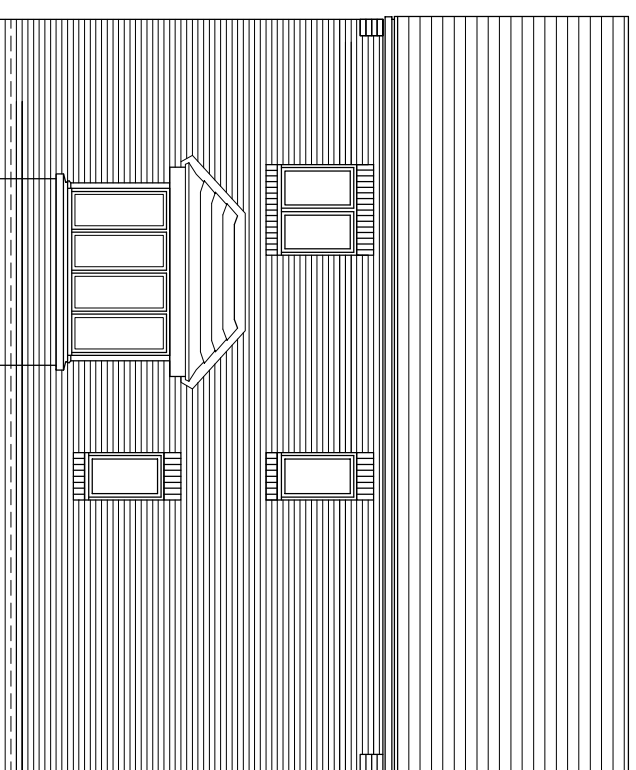


EOT ELEVATION

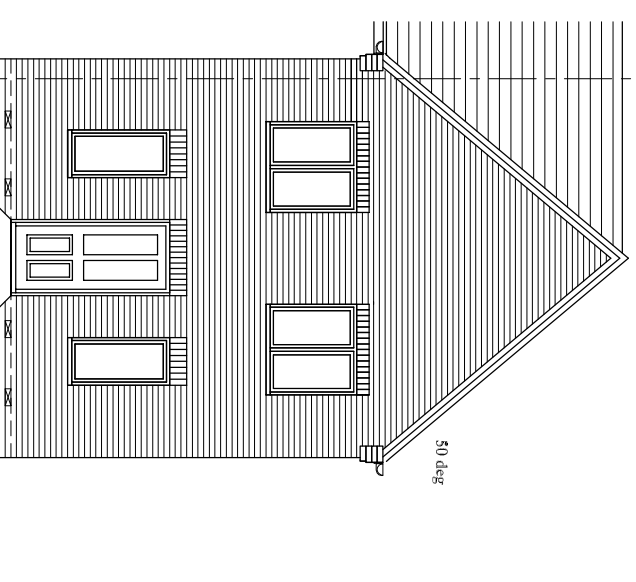


REAR ELEVATION

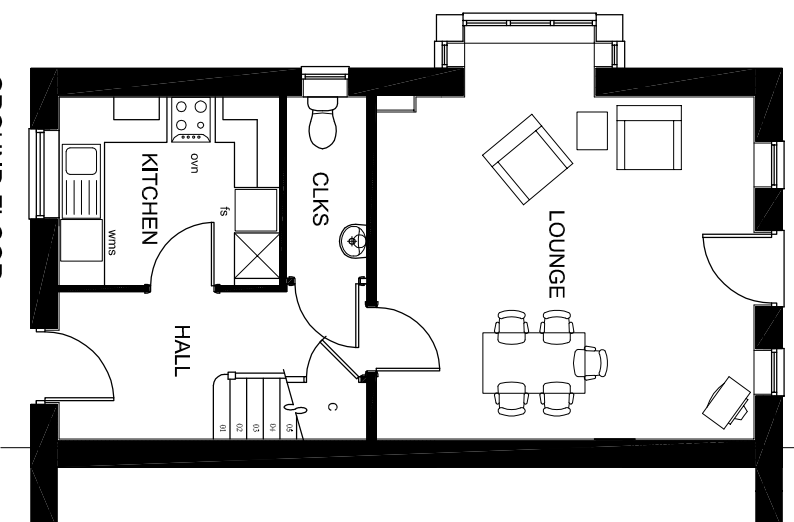

GROUND FLOOR

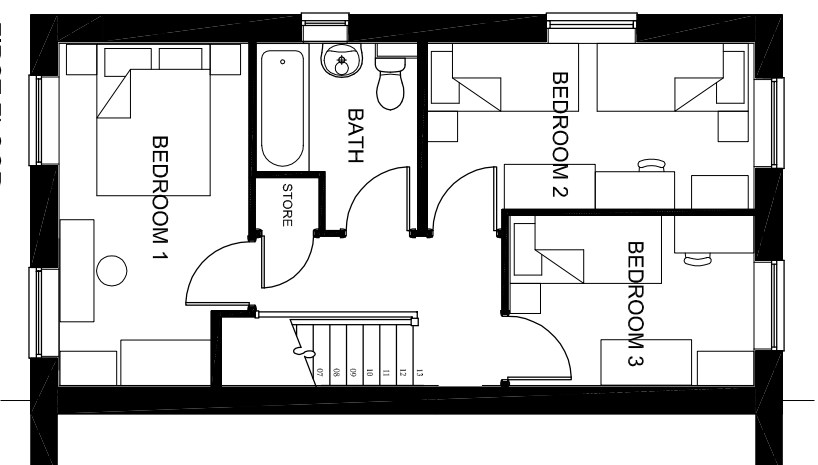

FIRST FLOOR

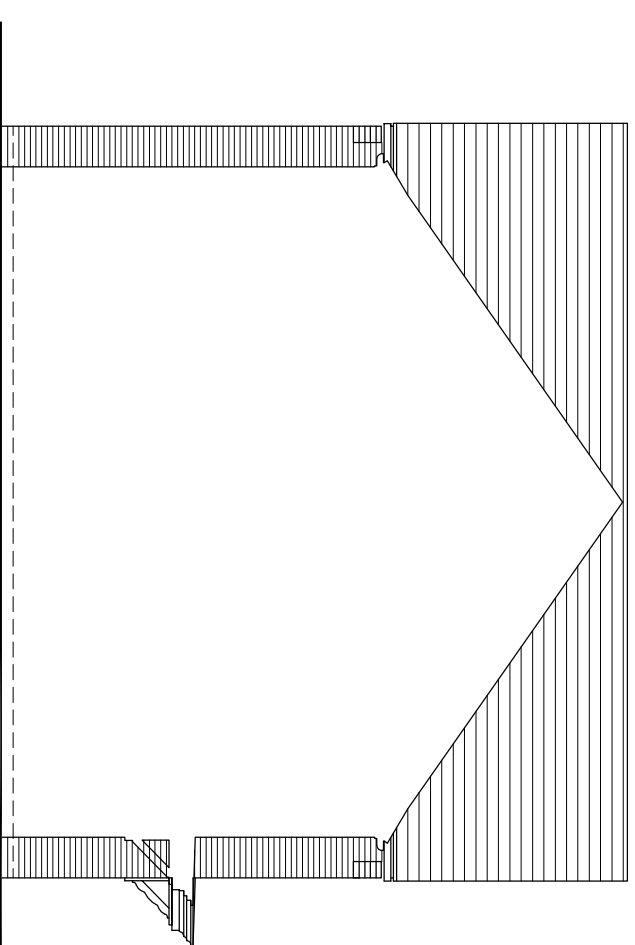

EOT ELEVATION (PLOT 172)

H: 170


REV A - JULY 15 - SCALE CHECKED AND UPDATED

NOTE:

- Rain water goods to be Black
- Gas meter boxes to be in ground
- Electric meter boxes to be finished to match facing material
- Refer to materials layout for all facing materials
- Refer to Planning layout for Chimney positions
- Rear windows and cill detailing not shown as elevations are not visible to the street scene.

HOUSE TYPE S3 PLANNING DRAWING
 3 BED HOUSE - BRICK
 PROPOSED PLANS & ELEVATIONS

1:100 @ A3
 HTPD_B6 S351 REV A

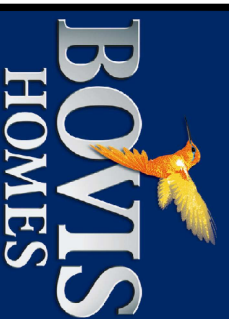

UPPER HEYFORD - B6

1:100

