




FRONT ELEVATION

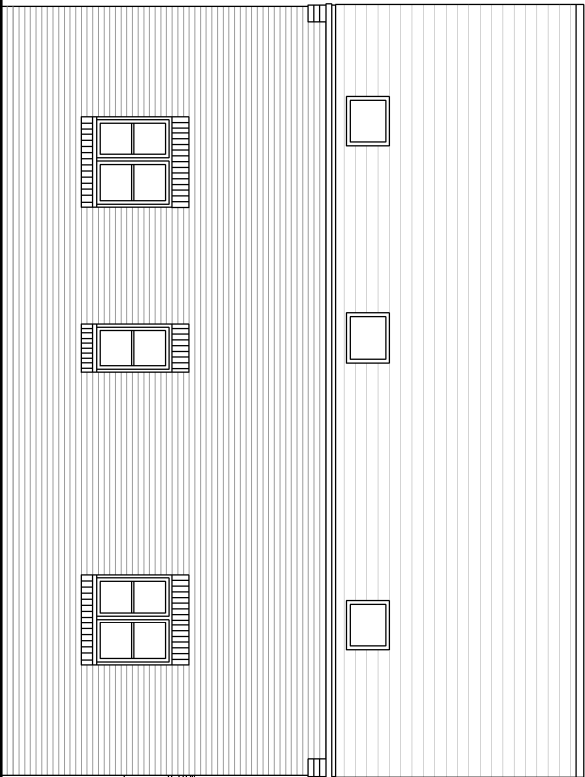


REAR ELEVATION

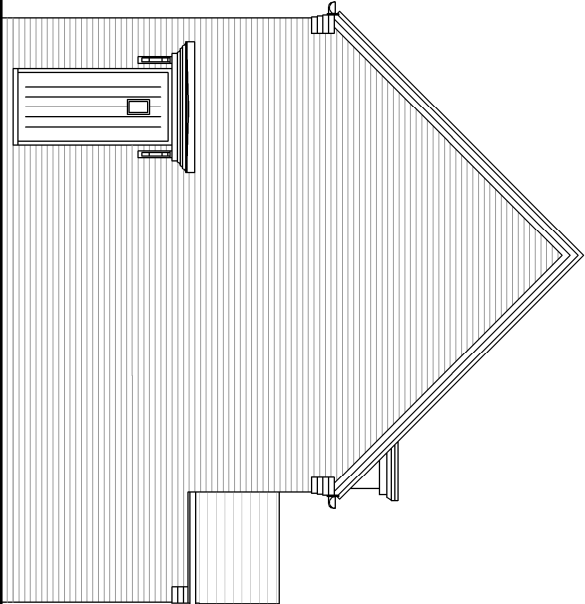


SIDE ELEVATION

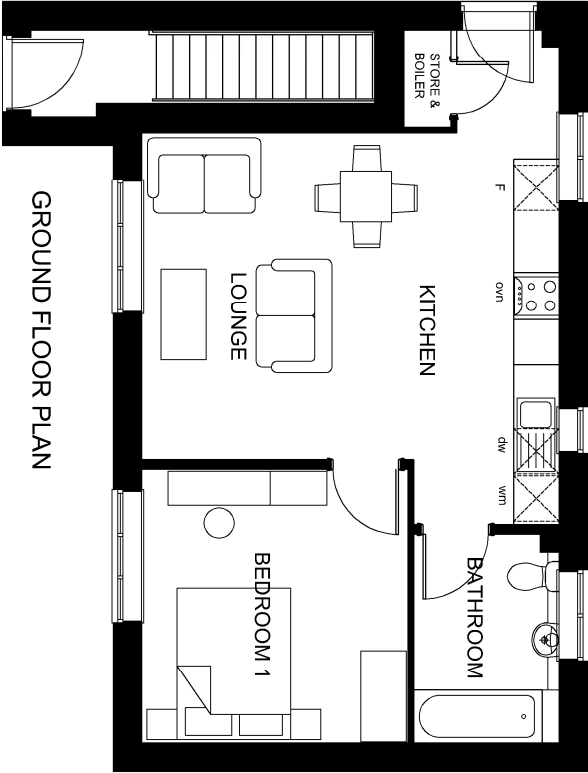

GROUND FLOOR PLAN

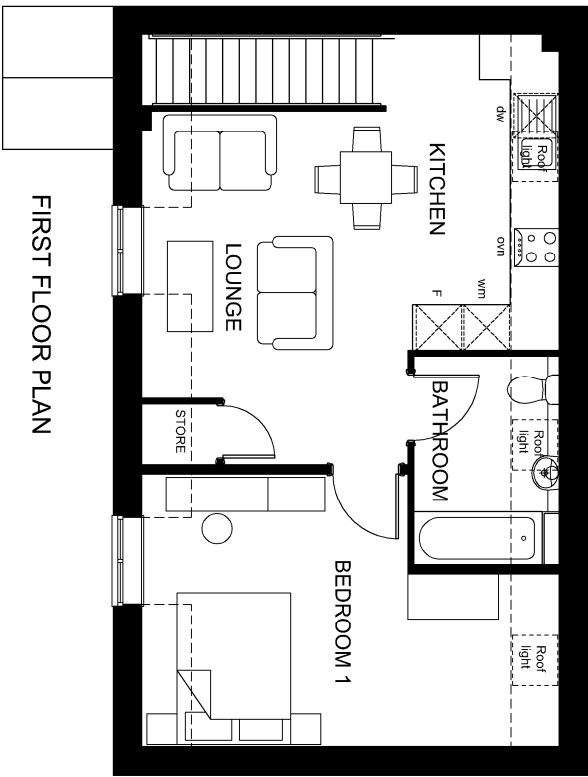

FIRST FLOOR PLAN

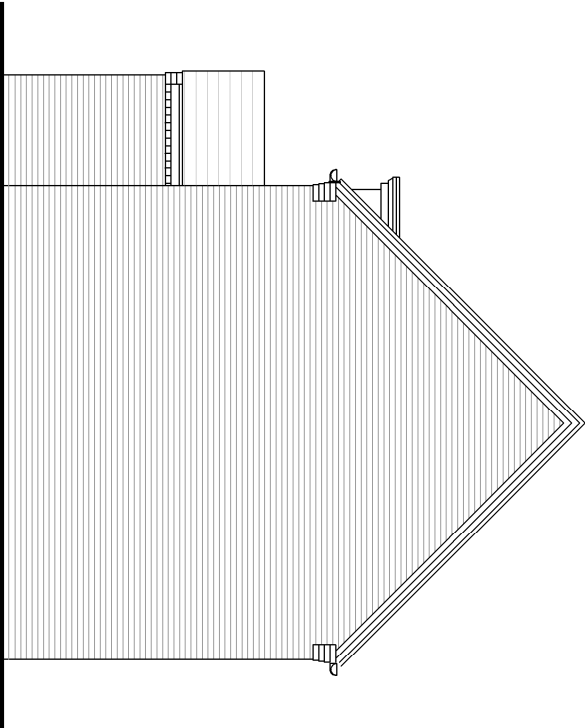

SIDE ELEVATION

H: 295, 296, 297, 298

AS: 290, 291

REV B - JULY 15 - HEIGHTS OF SIDE ELEVATIONS REVISED  
REV A - JULY 15 - SCALE CHECKED AND UPDATED

NOTE:

- Rain water goods to be Black
- Gas meter boxes to be in ground
- Electric meter boxes to be finished to match facing material
- Refer to materials layout for all facing materials
- Refer to Planning layout for Chimney positions
- Rear windows and cill detailing not shown as elevations are not visible to the street scene.

PLANNING DRAWING  
1 BED MAISONETTE - BRICK  
PROPOSED PLANS & ELEVATIONS  
1:100 @ A3  
HTPD\_B6 MAISONETTE REV B



# UPPER HEYFORD - B6

1:100

