




- REVISIONS:
- A. 2016-01-13. Patio length updated for Type 1A, Type 1A-SA, SP4, Type 2, SP2, SP1, Type 3D, Type 4A, SP6 housetypes as per client request. SO
 - B. 2016-05-03. Drawing title and number updated following the addition of 2 new street scenes on a new titlesheet at client's request. PVA



PLOT 280 PLOT 281 PLOT 282 PLOT 283 PLOT 284 PLOT 285
STREET SCENE 1 - CORE HOUSING EAST



KEY PLAN @ 1:1000
0 5 10 15 20 25 30[m]

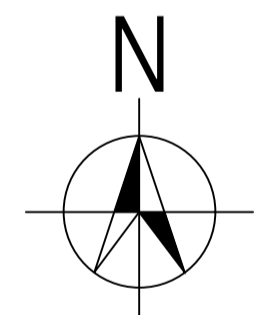

PLOT 273 PLOT 274 PLOT 275 PLOT 276 PLOT 277 PLOT 278 PLOT 279
STREET SCENE 2 - VILLAGE GREEN

