


REVISIONS:
 A. 2016-01-13. Patio length updated for Type 1A, Type 1A-SA, SP4, Type 2, SP2, SP1, Type 3D, Type 4A, SP6 housetypes as per client request. SO
 B. 2016-05-04. Adoptable areas updated to accord with amended Planning Layout at Client's request. PVA

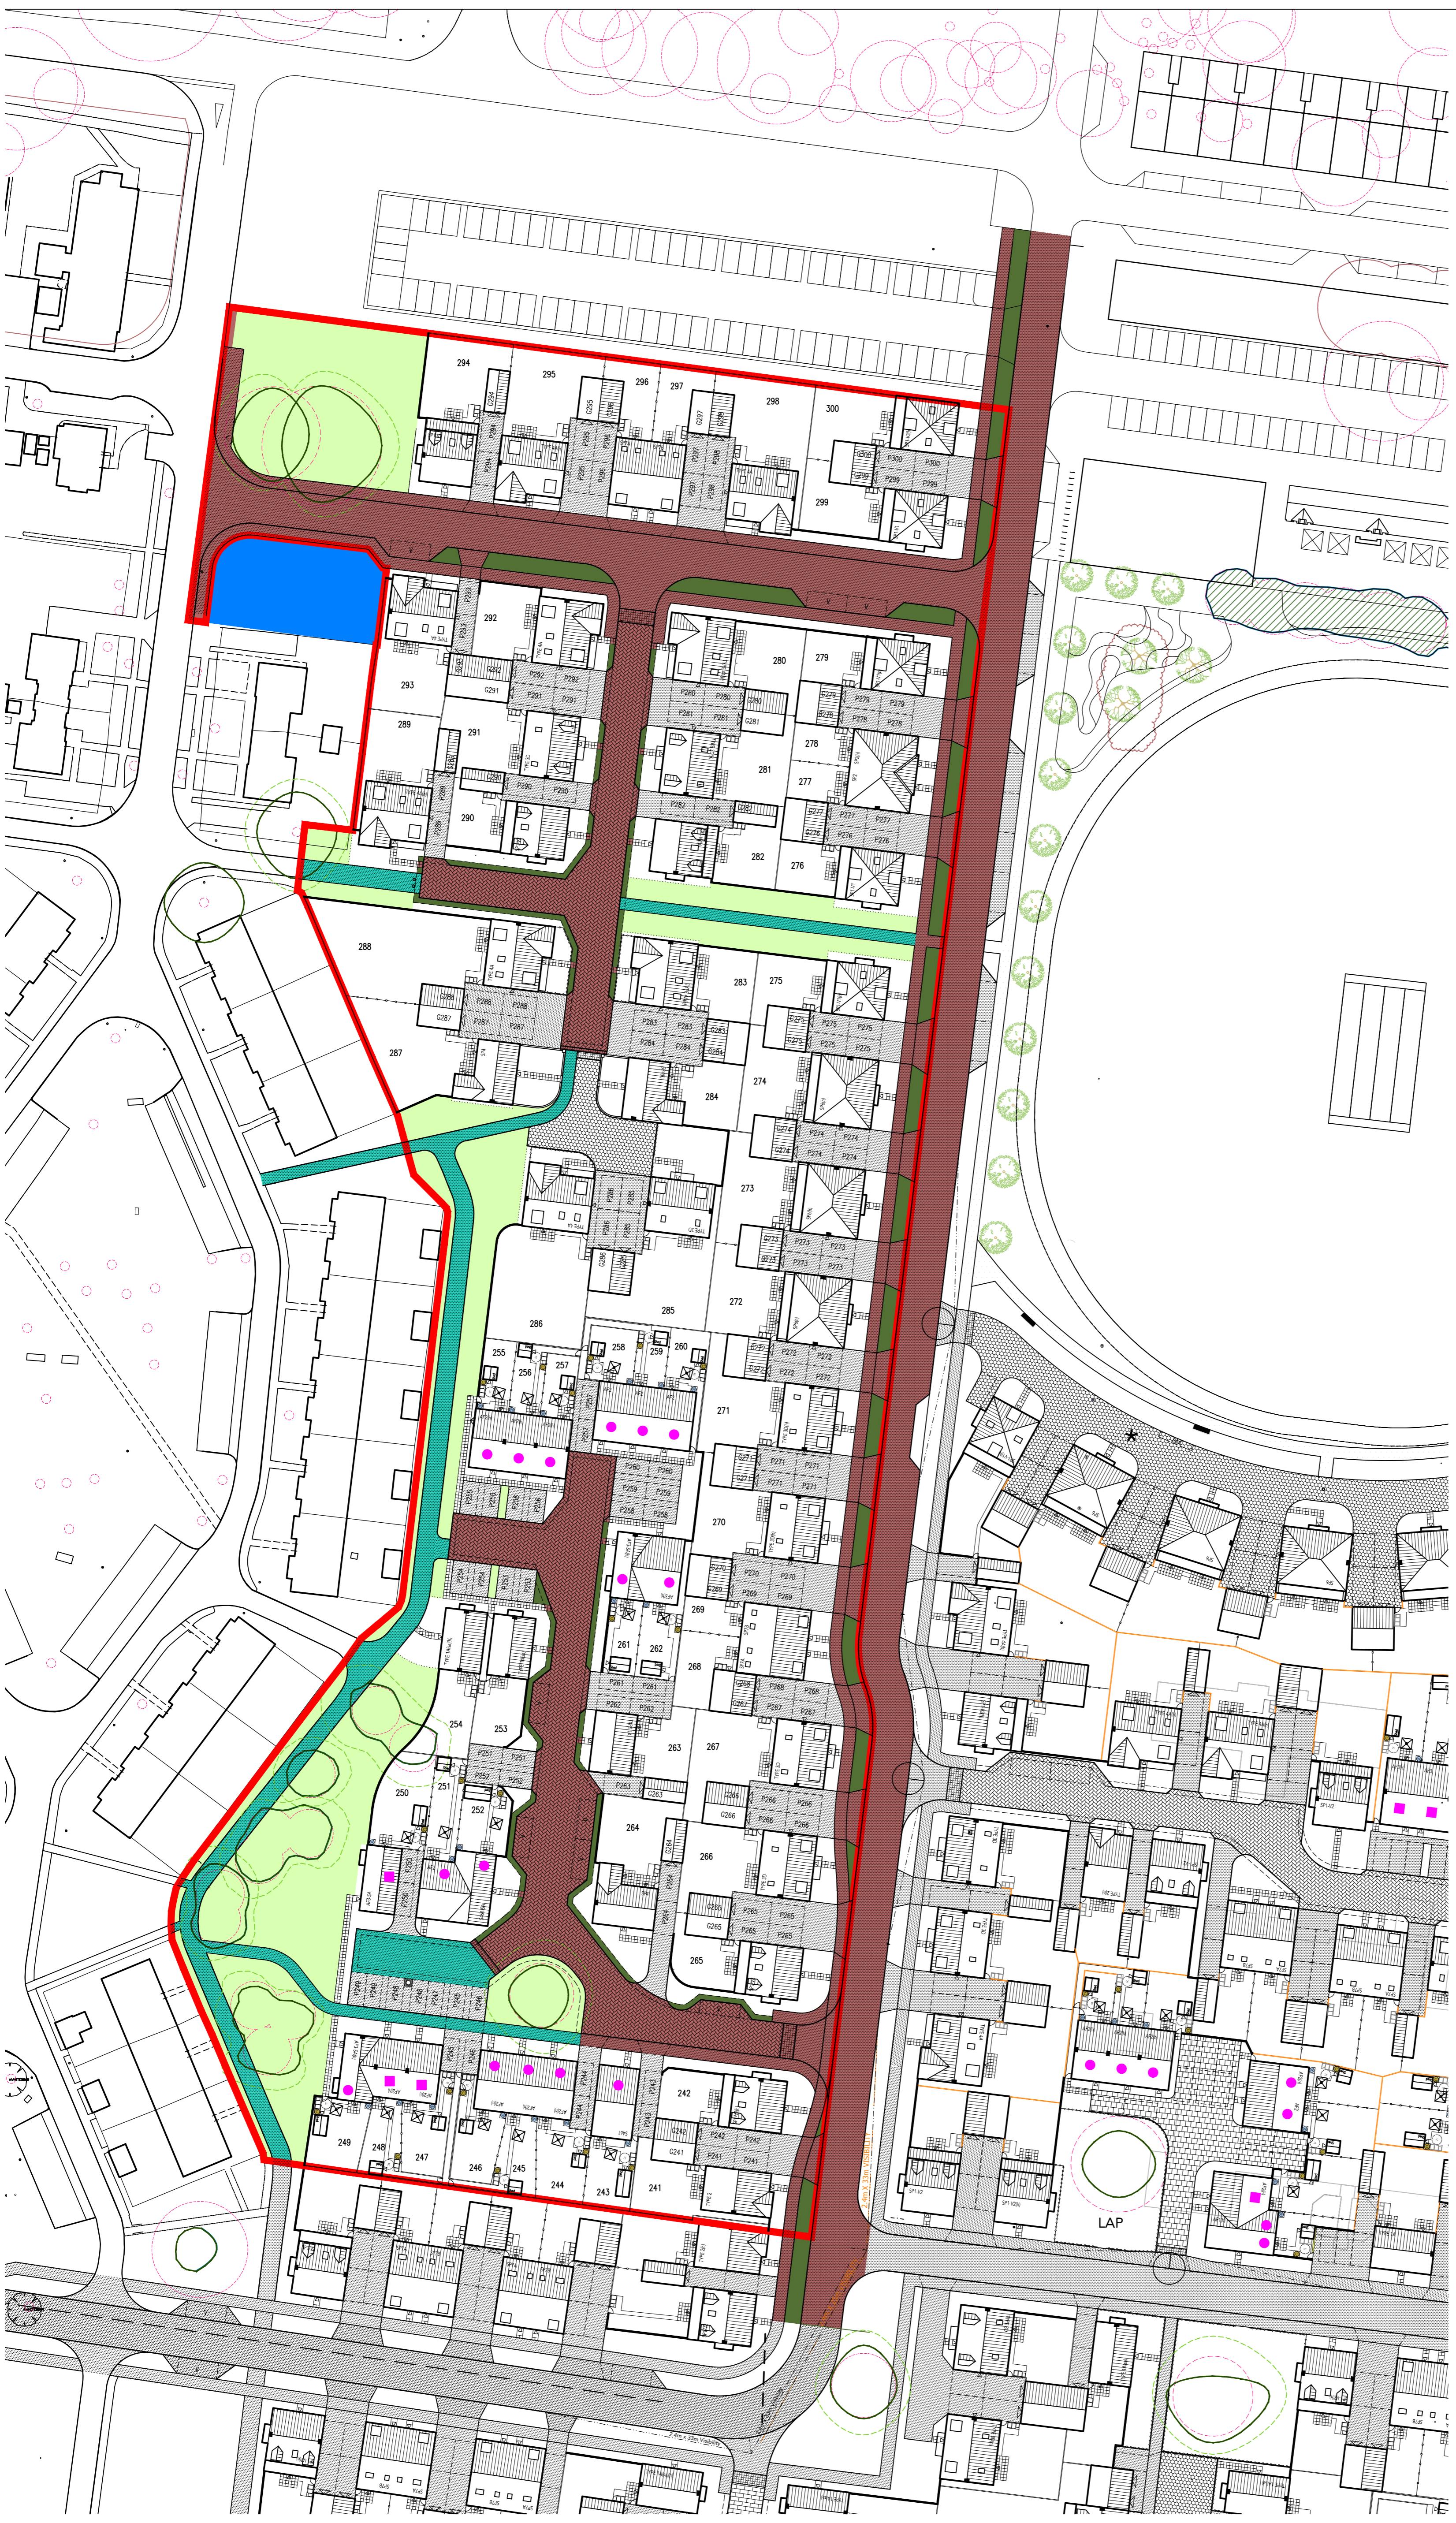

LEGEND	
	APPLICATION BOUNDARY
	AREA OF ADOPTABLE HIGHWAY
	AREA OF ADOPTABLE VERGE
	OPEN SPACE UNDER MANAGEMENT COMPANY
	HARD LANDSCAPING UNDER MANAGEMENT COMPANY
	LAND UNDER BOVIS MANAGEMENT

