



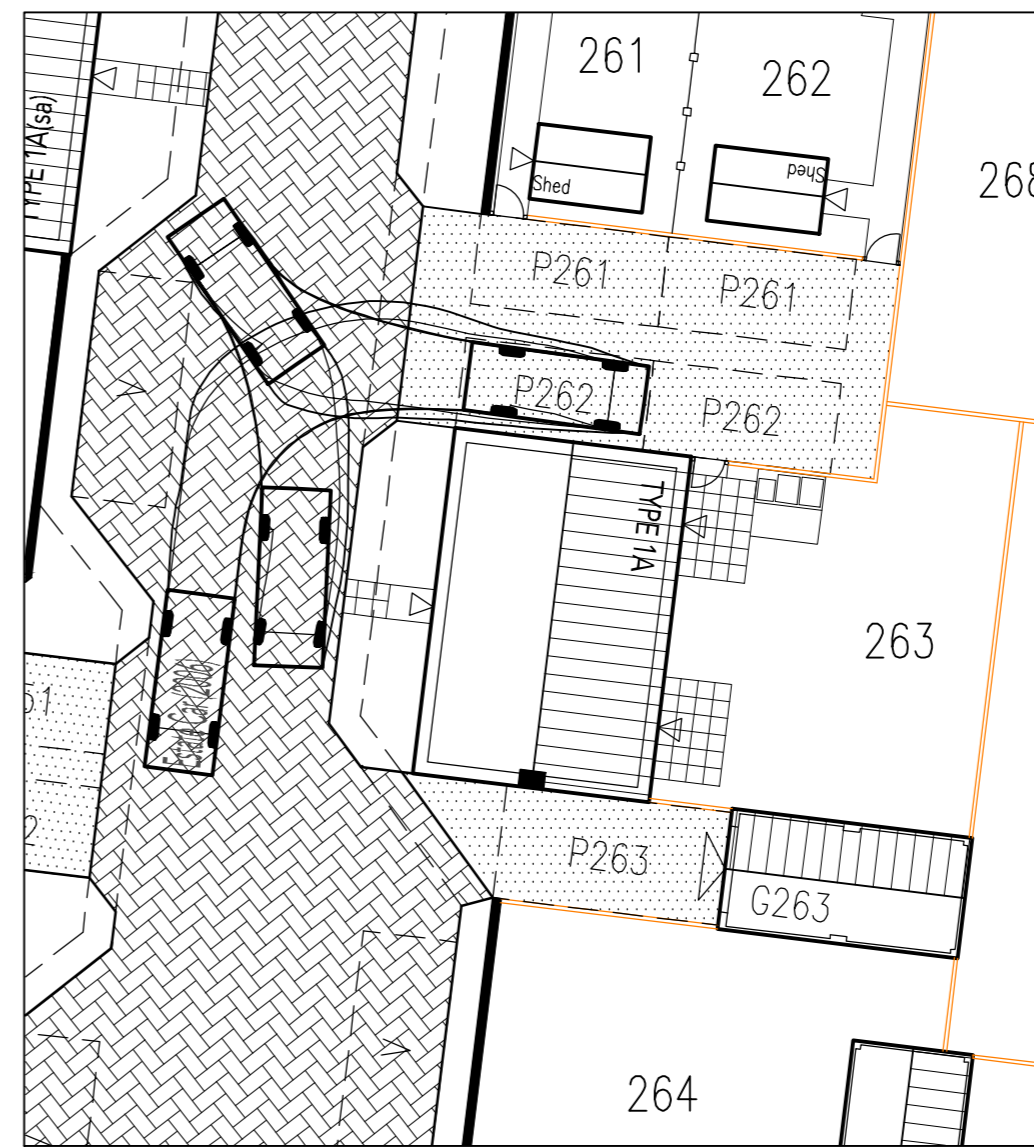

REVISIONS:
 A. 2016-01-13. Patio length updated for Type 1A, Type 1A-SA, SP4, Type 2, SP2, SP1, Type 3D, Type 4A, SP6 house types as per client request. SO
 B. 2016-05-04. Tracking updated to accord with amended Planning Layout at Client's request. PVA

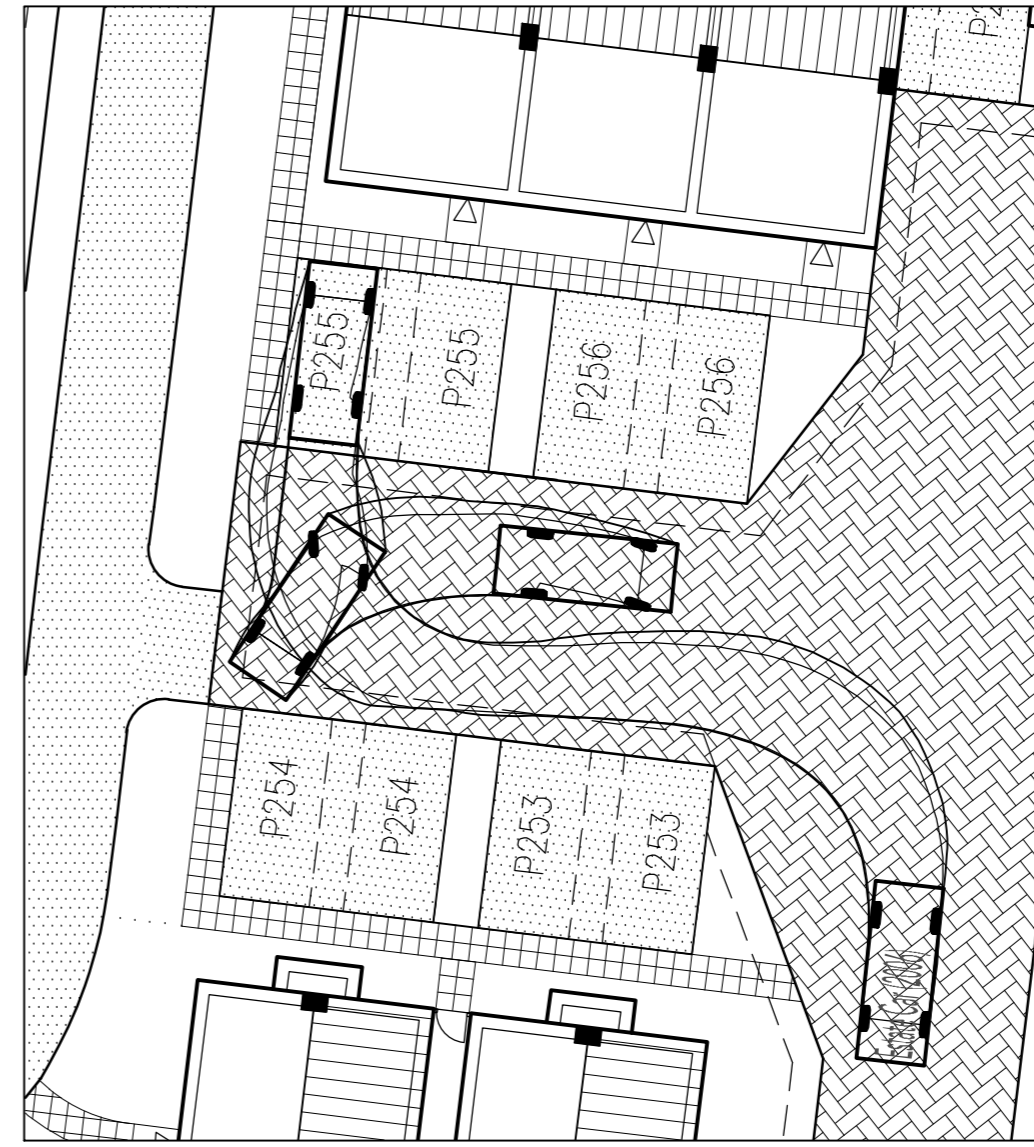

LEGEND

Dennis Eagle Olympus Smooth Body RCV Euro5W 6x2RS

Overall Length	11.390m
Overall Width	2.530m
Overall Body Height	3.751m
Min Body Ground Clearance	0.304m
Track Width	2.500m
Lock-to-lock time	4.00s
Curb to Curb Turning Radius	7.500m

Estate Car (2006)

Overall Length	4.710m
Overall Width	1.442m
Overall Body Height	1.442m
Min Body Ground Clearance	0.207m
Max Track Width	1.750m
Lock-to-lock time	4.00s
Curb to Curb Turning Radius	5.950m

REFUSE VEHICLE TRACKING LAYOUT @ 1:500

