


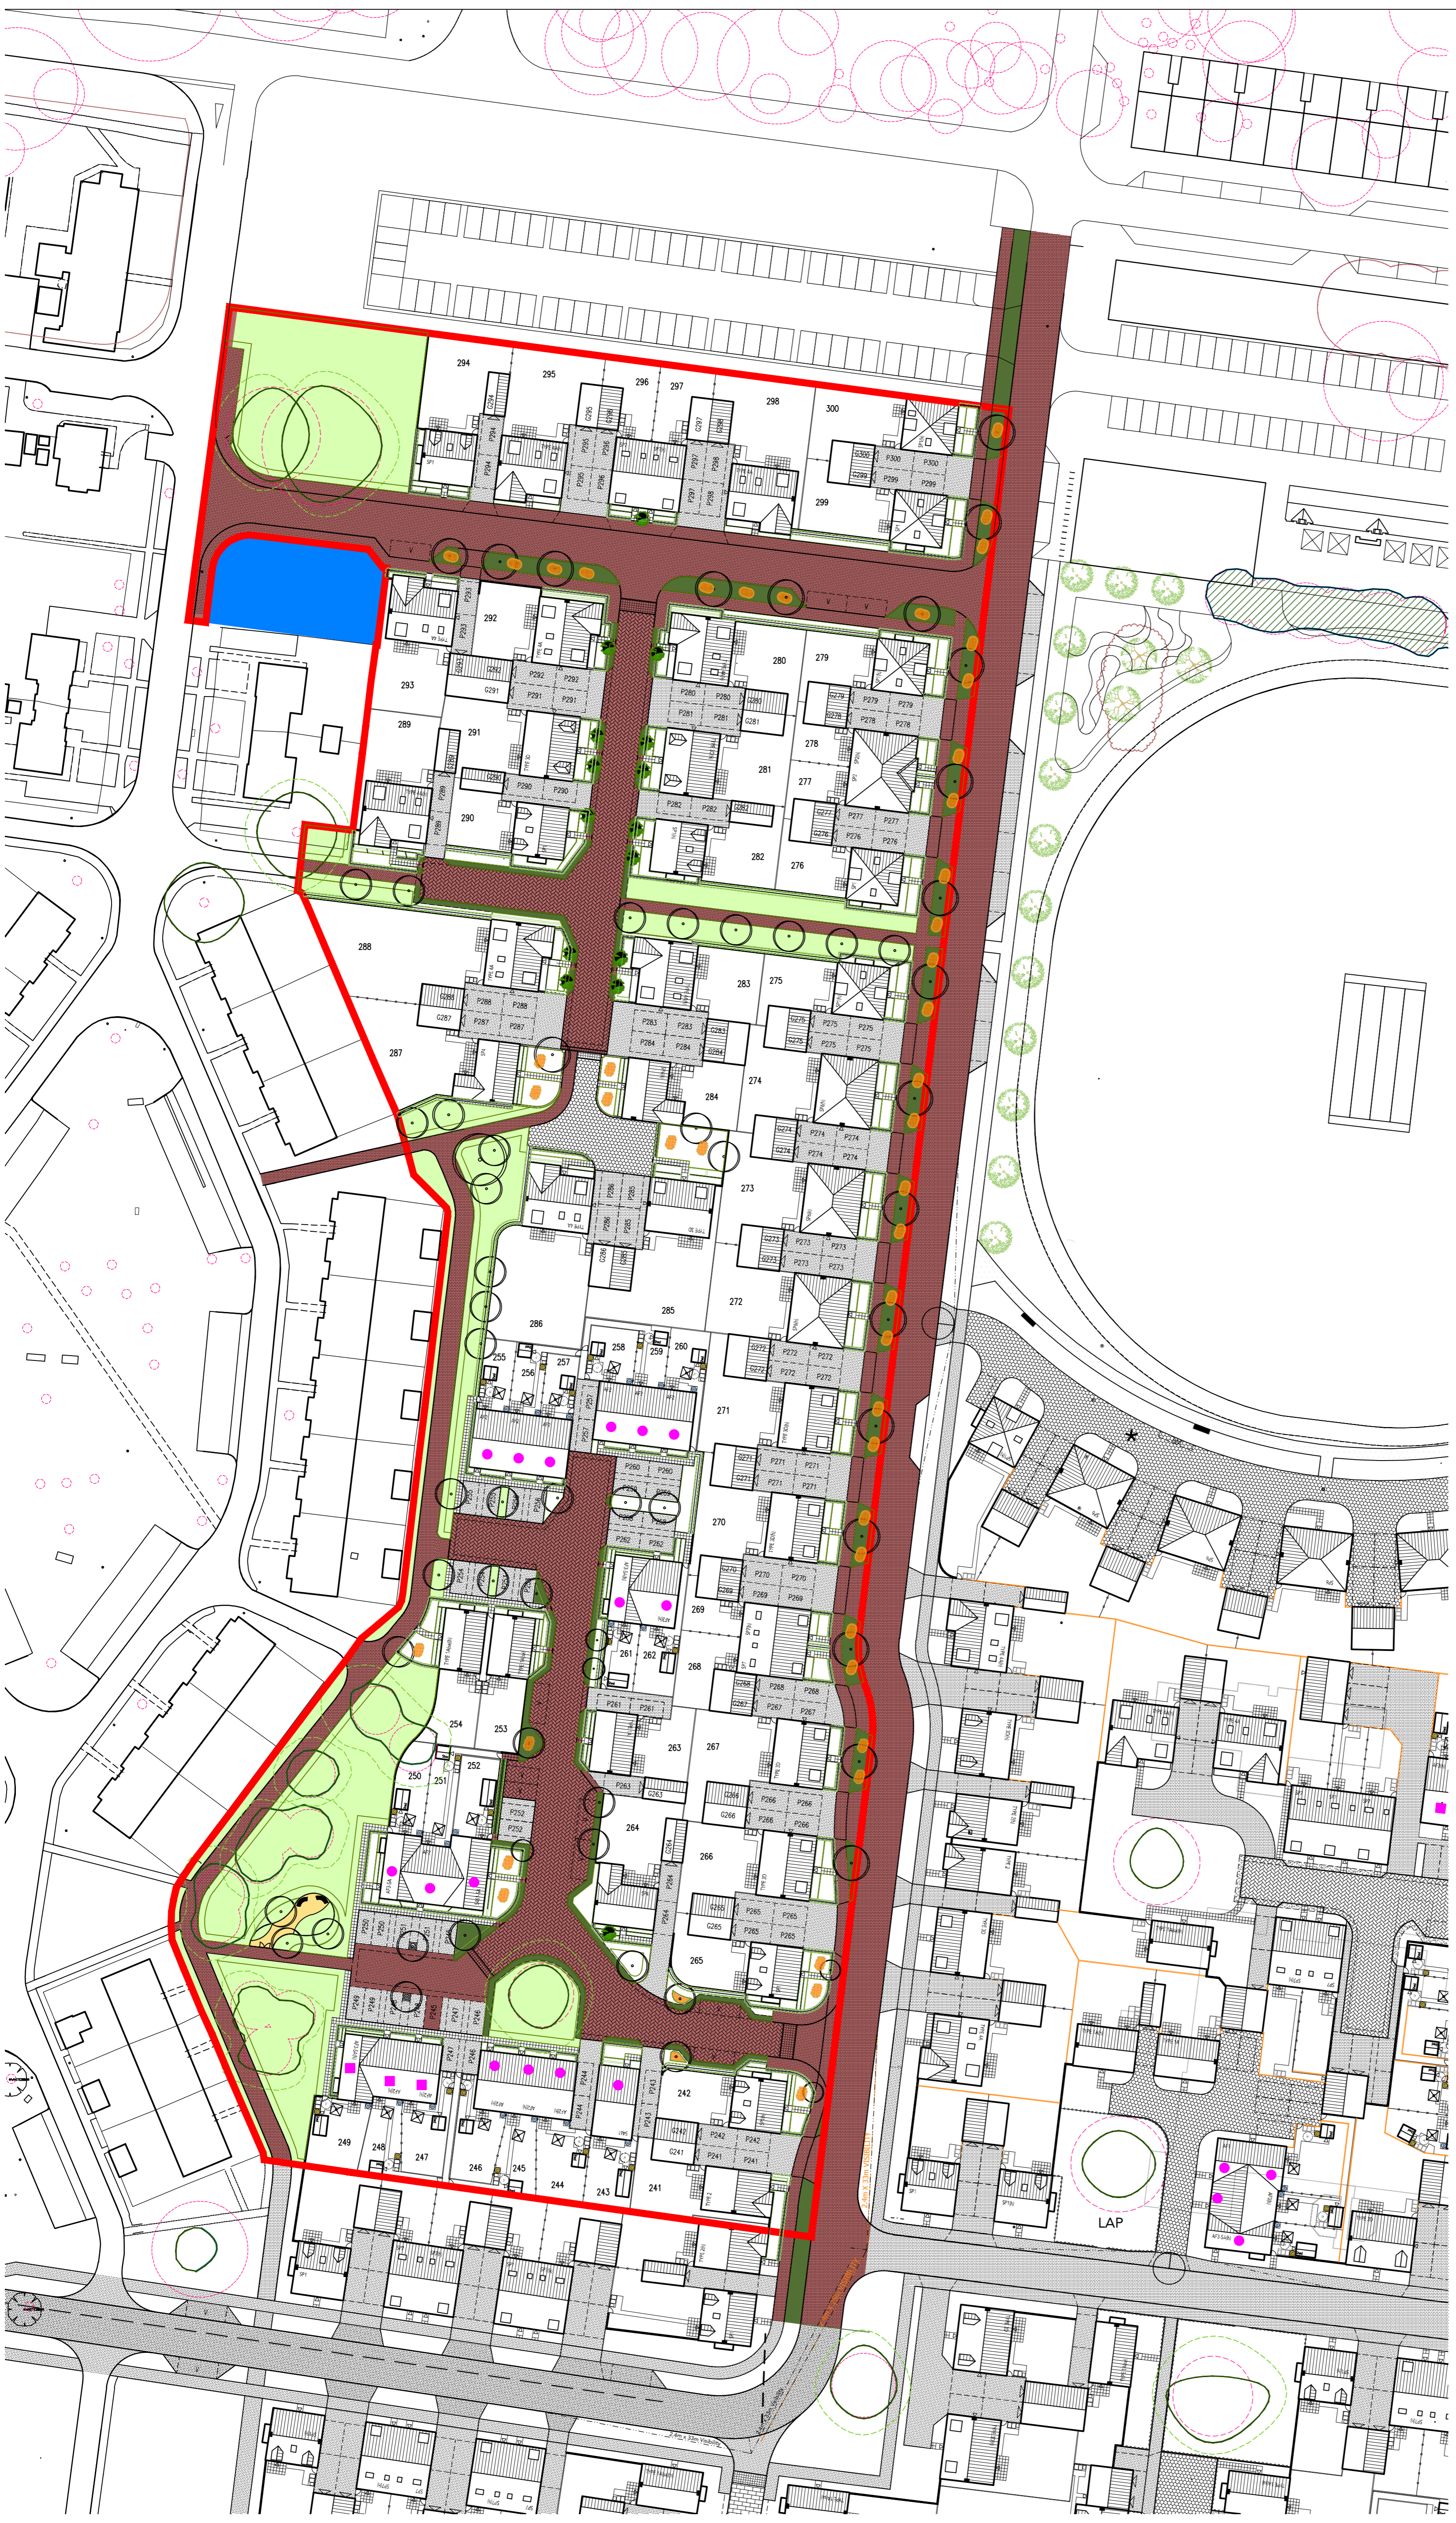

REVISIONS:  
 A. 2016-01-13. Patio length updated for Type 1A, Type 1A-SA, SP4, Type 2, SP2, SP1, Type 3D, Type 4A, SP6 house types as per client request. SO



LEGEND	
	APPLICATION BOUNDARY
	AREA OF ADOPTABLE HIGHWAY
	AREA OF ADOPTABLE VERGE
	OPEN SPACE UNDER MANAGEMENT COMPANY
	LAND UNDER BOVIS MANAGEMENT

