




REVISION/S:

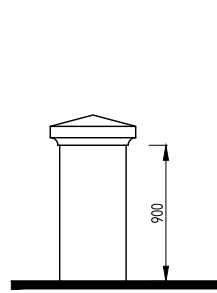

□ □ □ 900mm High Pier

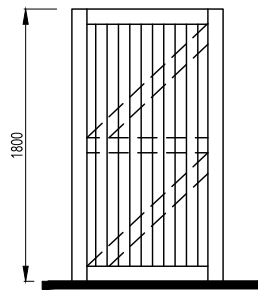


1800mm High Side Access Gate

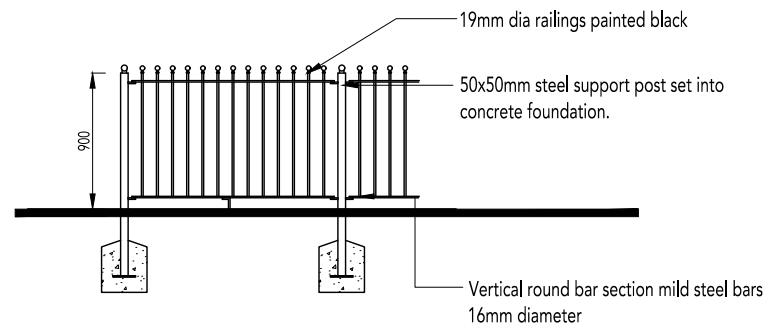


900mm High Estate Railings

PLEASE NOTE:


MATERIALS TO SCREEN WALLS & MASONRY PIERS TO BE INDICATED ON MATERIALS LAYOUT DRG NO: 0521-PH5-108.

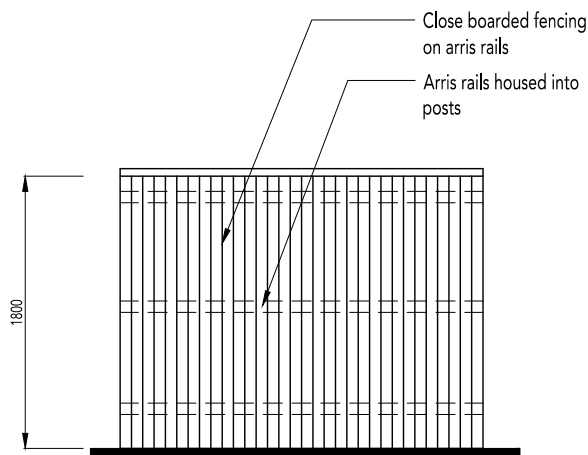


1800mm High Close Board Fence

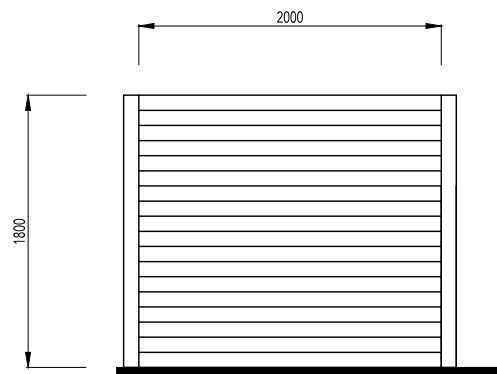

1800mm High Plot Division Panel Fence

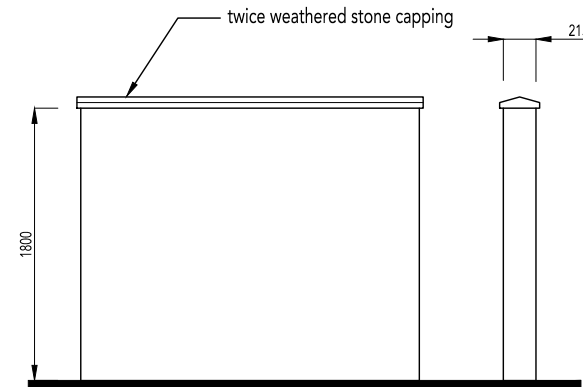

1800mm High Screen Wall

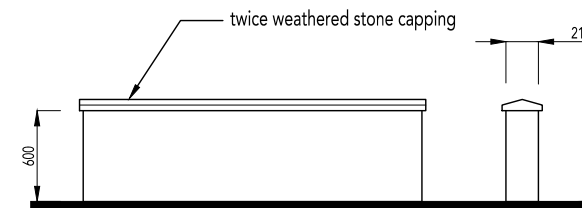

600mm High Screen Wall