



PHASE 5, HEYFORD PARK, UPPER HEYFORD, BICESTER

This drawing is the copyright of Focus On Design which is a trading name for Focus Design Partnership Limited. No liability will be accepted for amendments by others to either the printed or digital format.

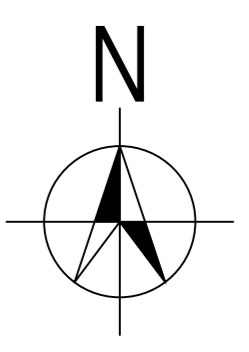

REVISIONS:

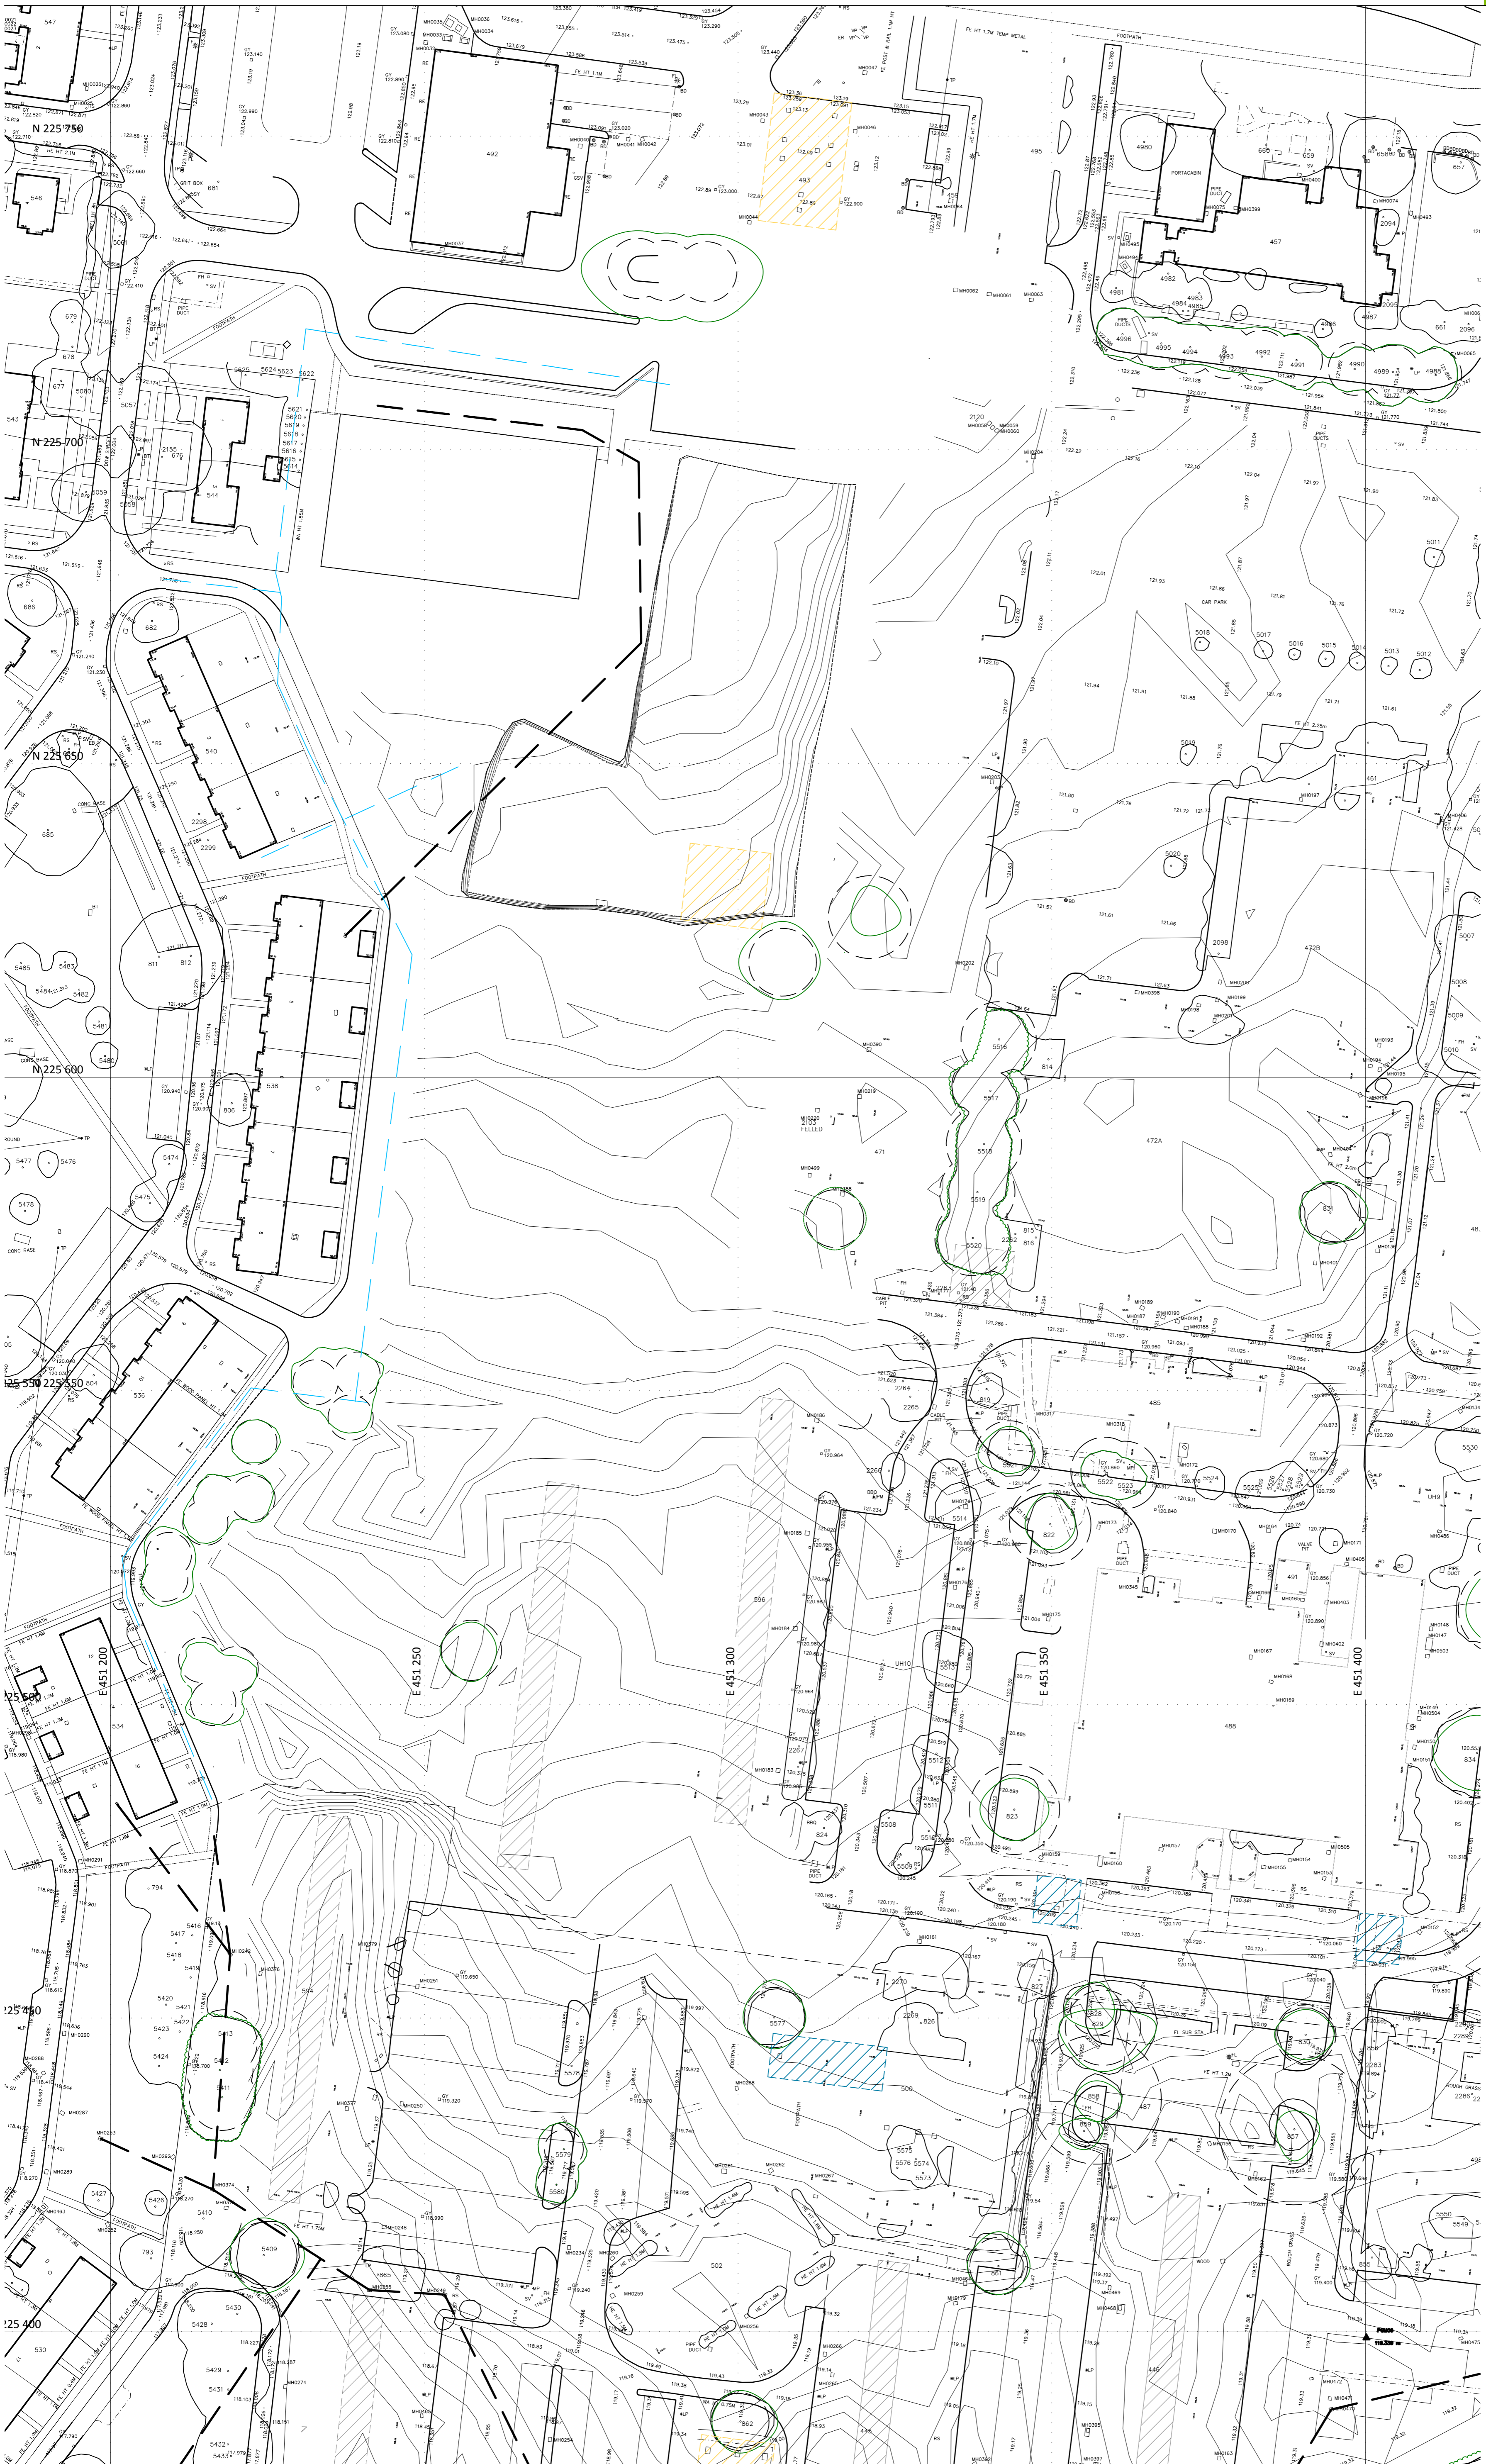

TOPOGRAPHICAL SURVEY

SCALE: 1:500 @ A1

DATE: MAY 2015

DRAWING TITLE: TOPOGRAPHICAL SURVEY

THE OLD BREWERY, LODWAY, PILL, BRISTOL BS20 0DH

DRAWN: JUR

DRAWING NO: 0521-PHS-100

t:01275 813380 f:01275 813381 e:admin@focusdp.com



FOCUS ON DESIGN

www.focusdp.com